



STERLING HOMES
Kingston NH



MKA ARCHITECTURE


1 Holden Street #3, Brookline, MA 02445 T 617.739.8925
mka@mkaarchitecture.com www.mkaarchitecture.com

REVISIONS

Date Issued: NOV 15, 2023
Drawing Scale: Drawing Scale: 1/4" = 1'-0"

COVER PAGE




A0.0

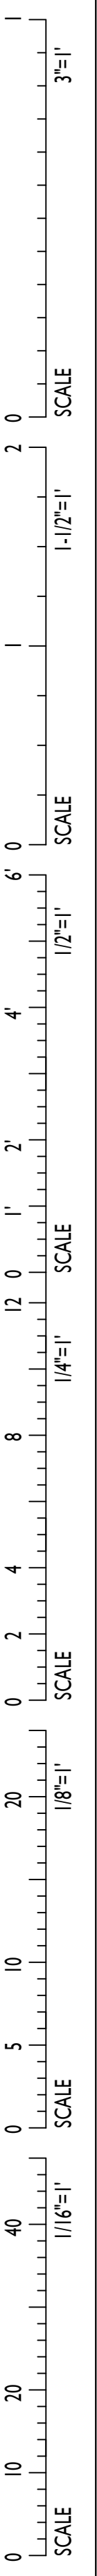

MKA ARCHITECTURE
1 Holden Street #3, Brookline, MA 02445 T 617.739.6925
mkim@mkimarchitecture.com www.mkimarchitecture.com

Date Issued:	NOV 15, 2023
Drawing Scale:	Drawing Scale: 1/4" = 1'-0"
ILLUSTRATIVE SITE PLAN	

A1.0

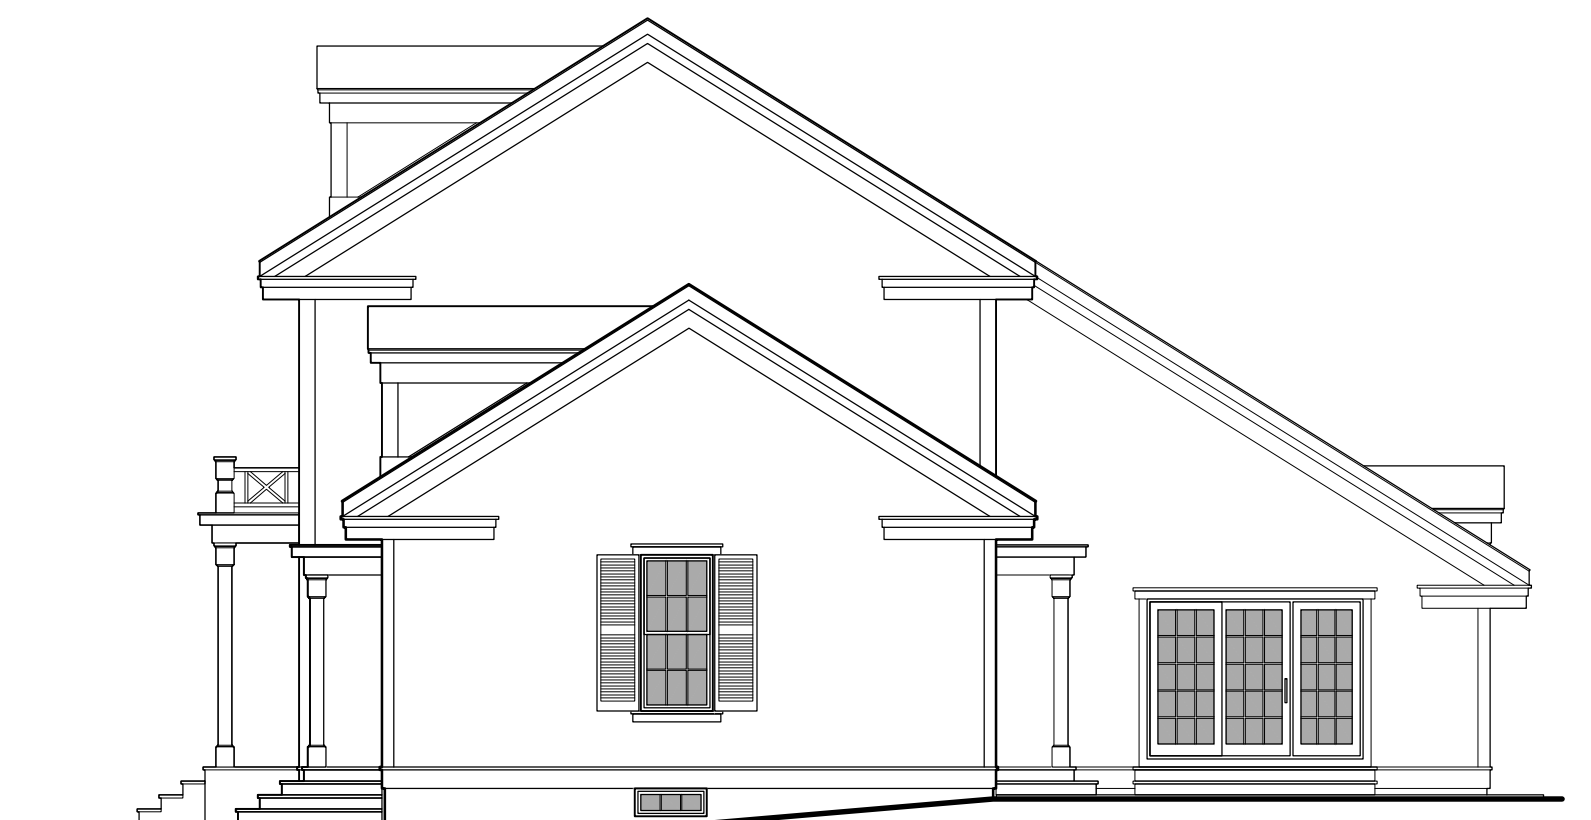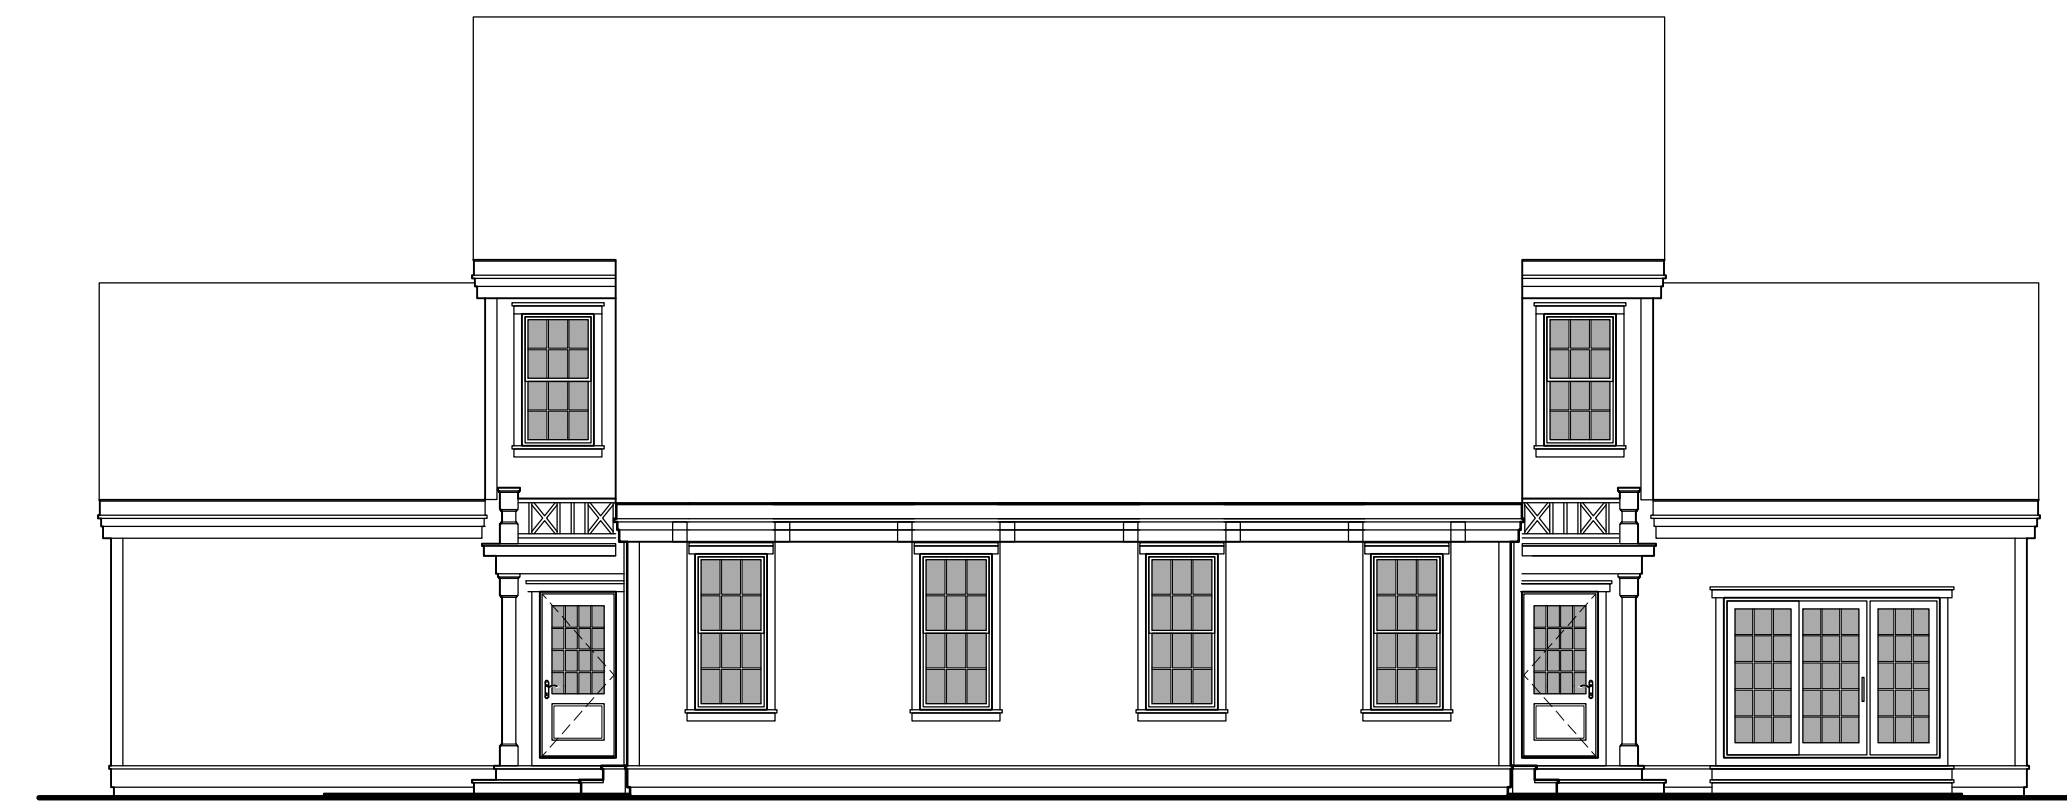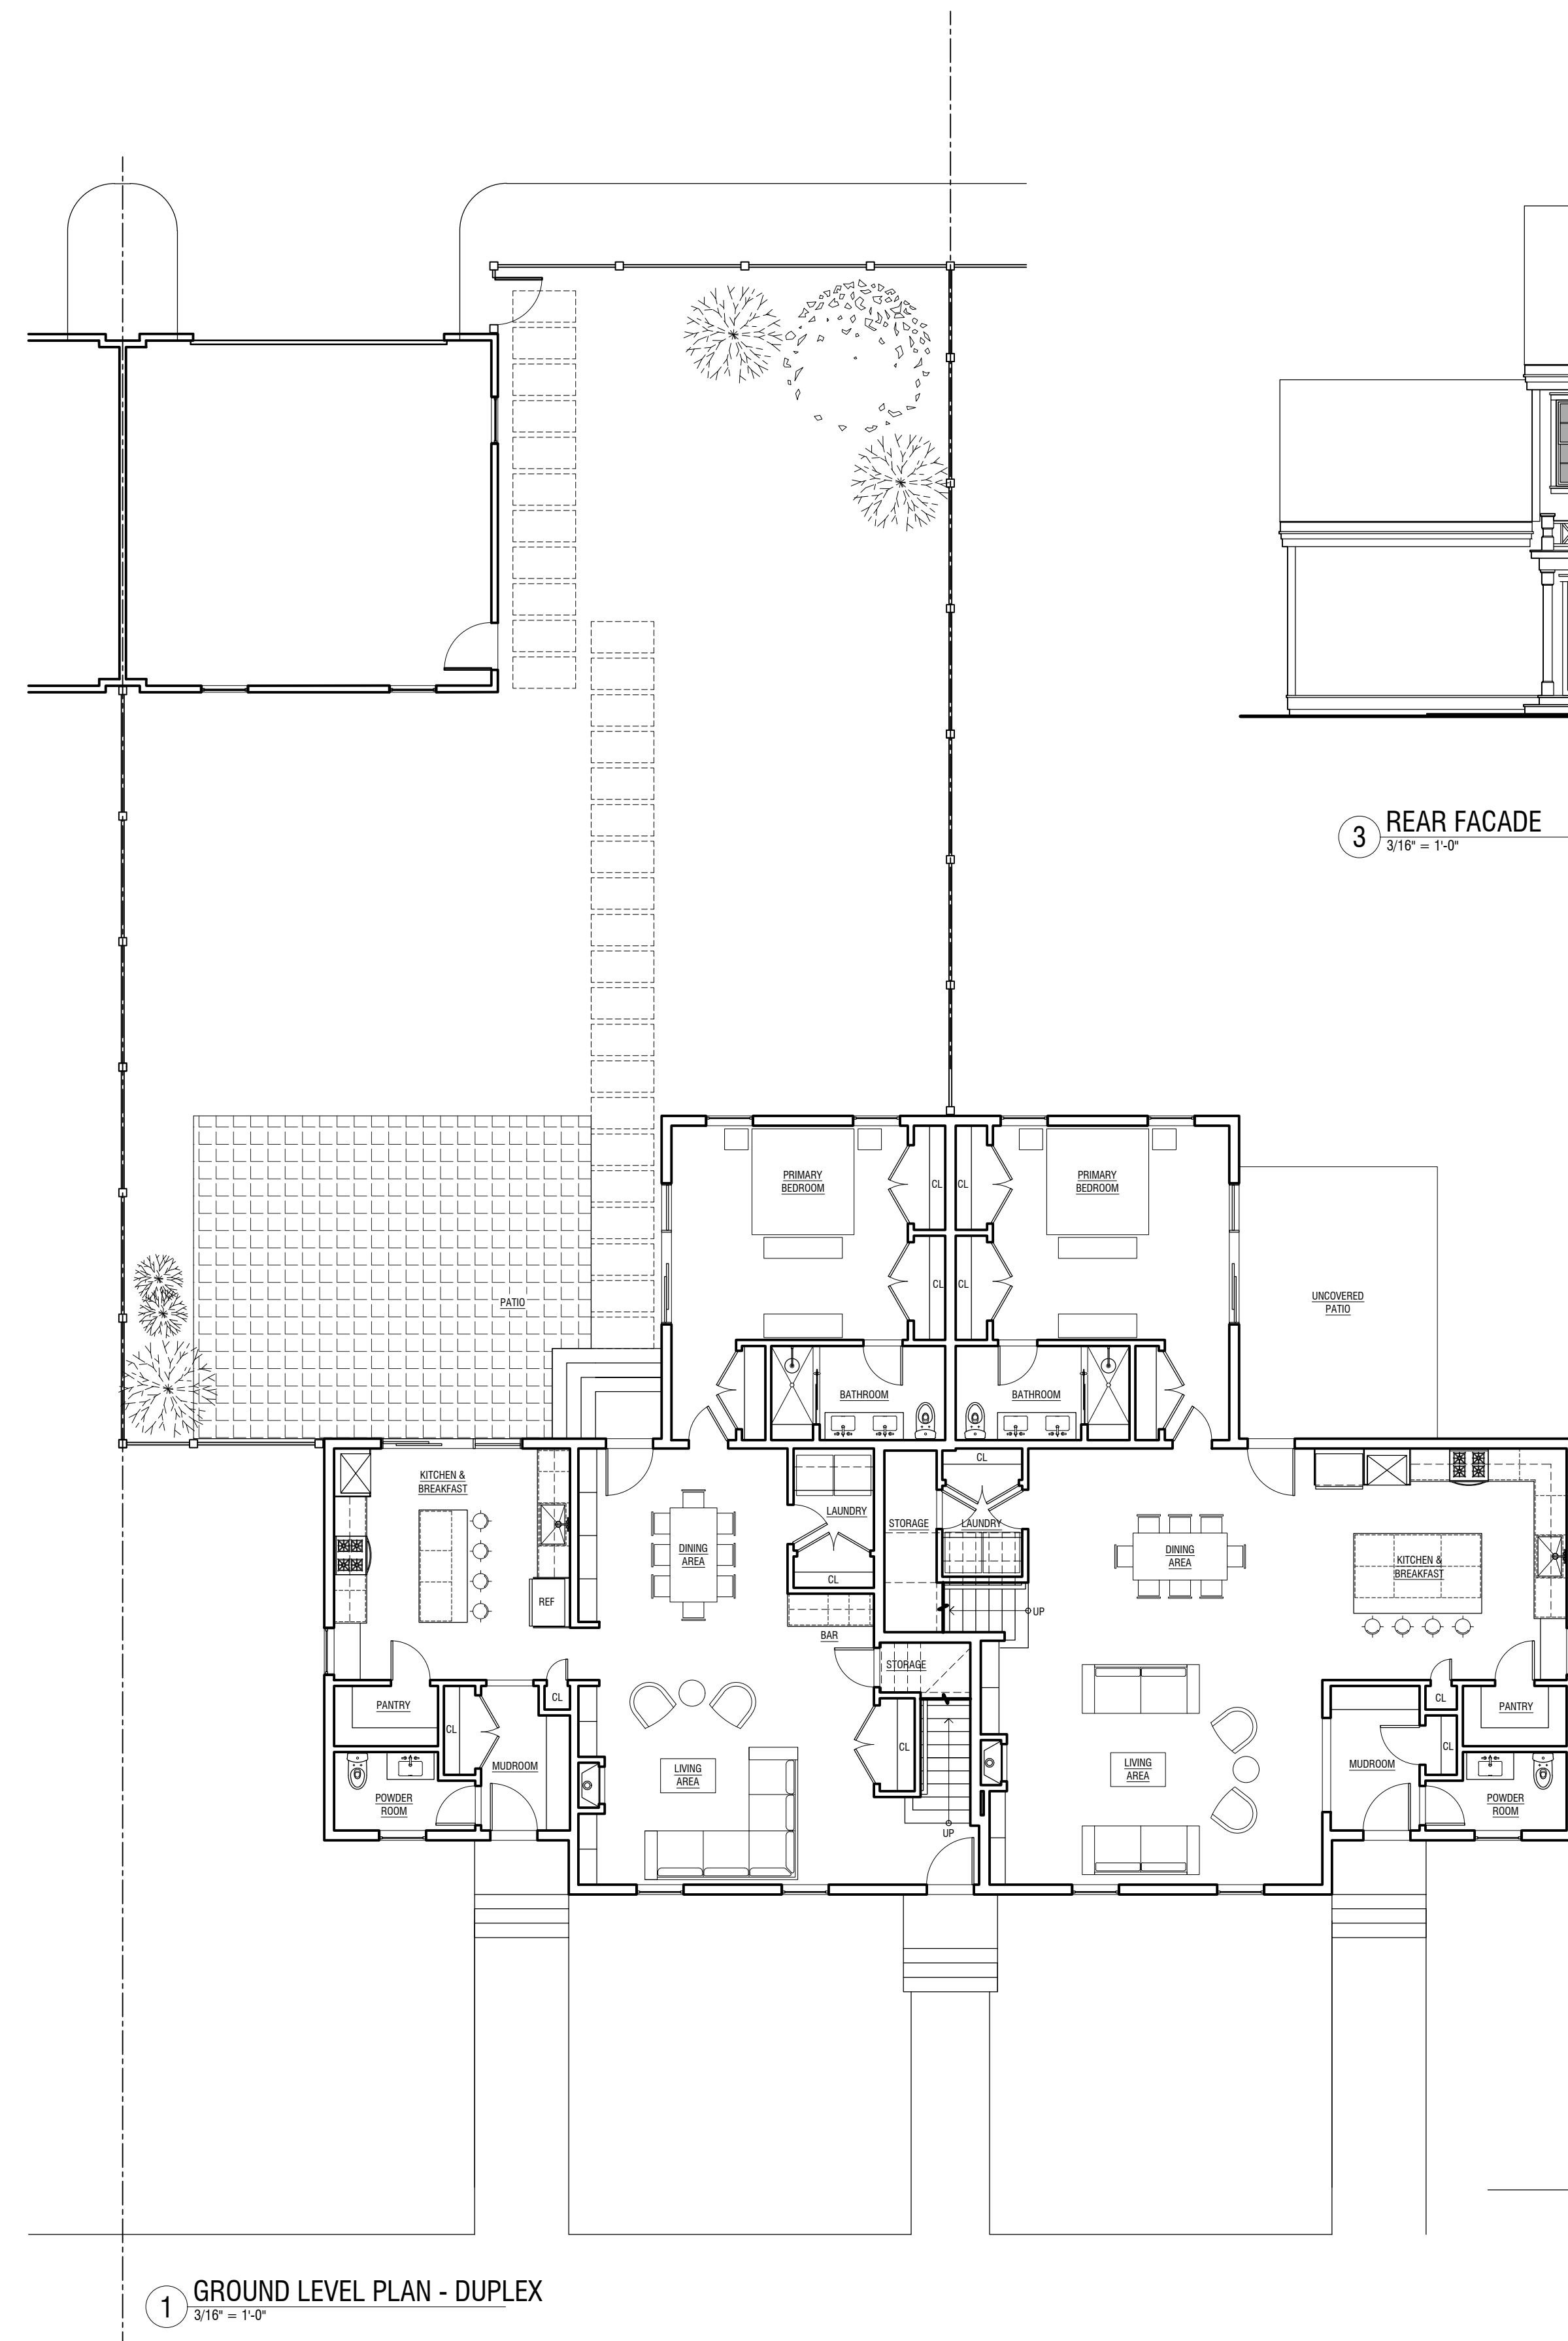

3"=1'
SCALE
2 0
1 1/2"=1'
SCALE
6' 0
1/2"=1'
SCALE
4' 2' 1' 0 12 0 8 4 2 0
SCALE
1/4"=1'
SCALE
20 10 5 0 40 20 10 0
SCALE
1/16"=1'




STERLING HOMES
Kingston NH

MKA ARCHITECTURE
1 Holden Street #3, Brookline, MA 02445 T 617.739.8925
mkim@mkimarchitecture.com www.mkimarchitecture.com

REVISIONS

Date Issued: NOV 15, 2023
Drawing Scale: Drawing Scale: 1/4" = 1'-0"
MULTI FAMILY B


A1.4

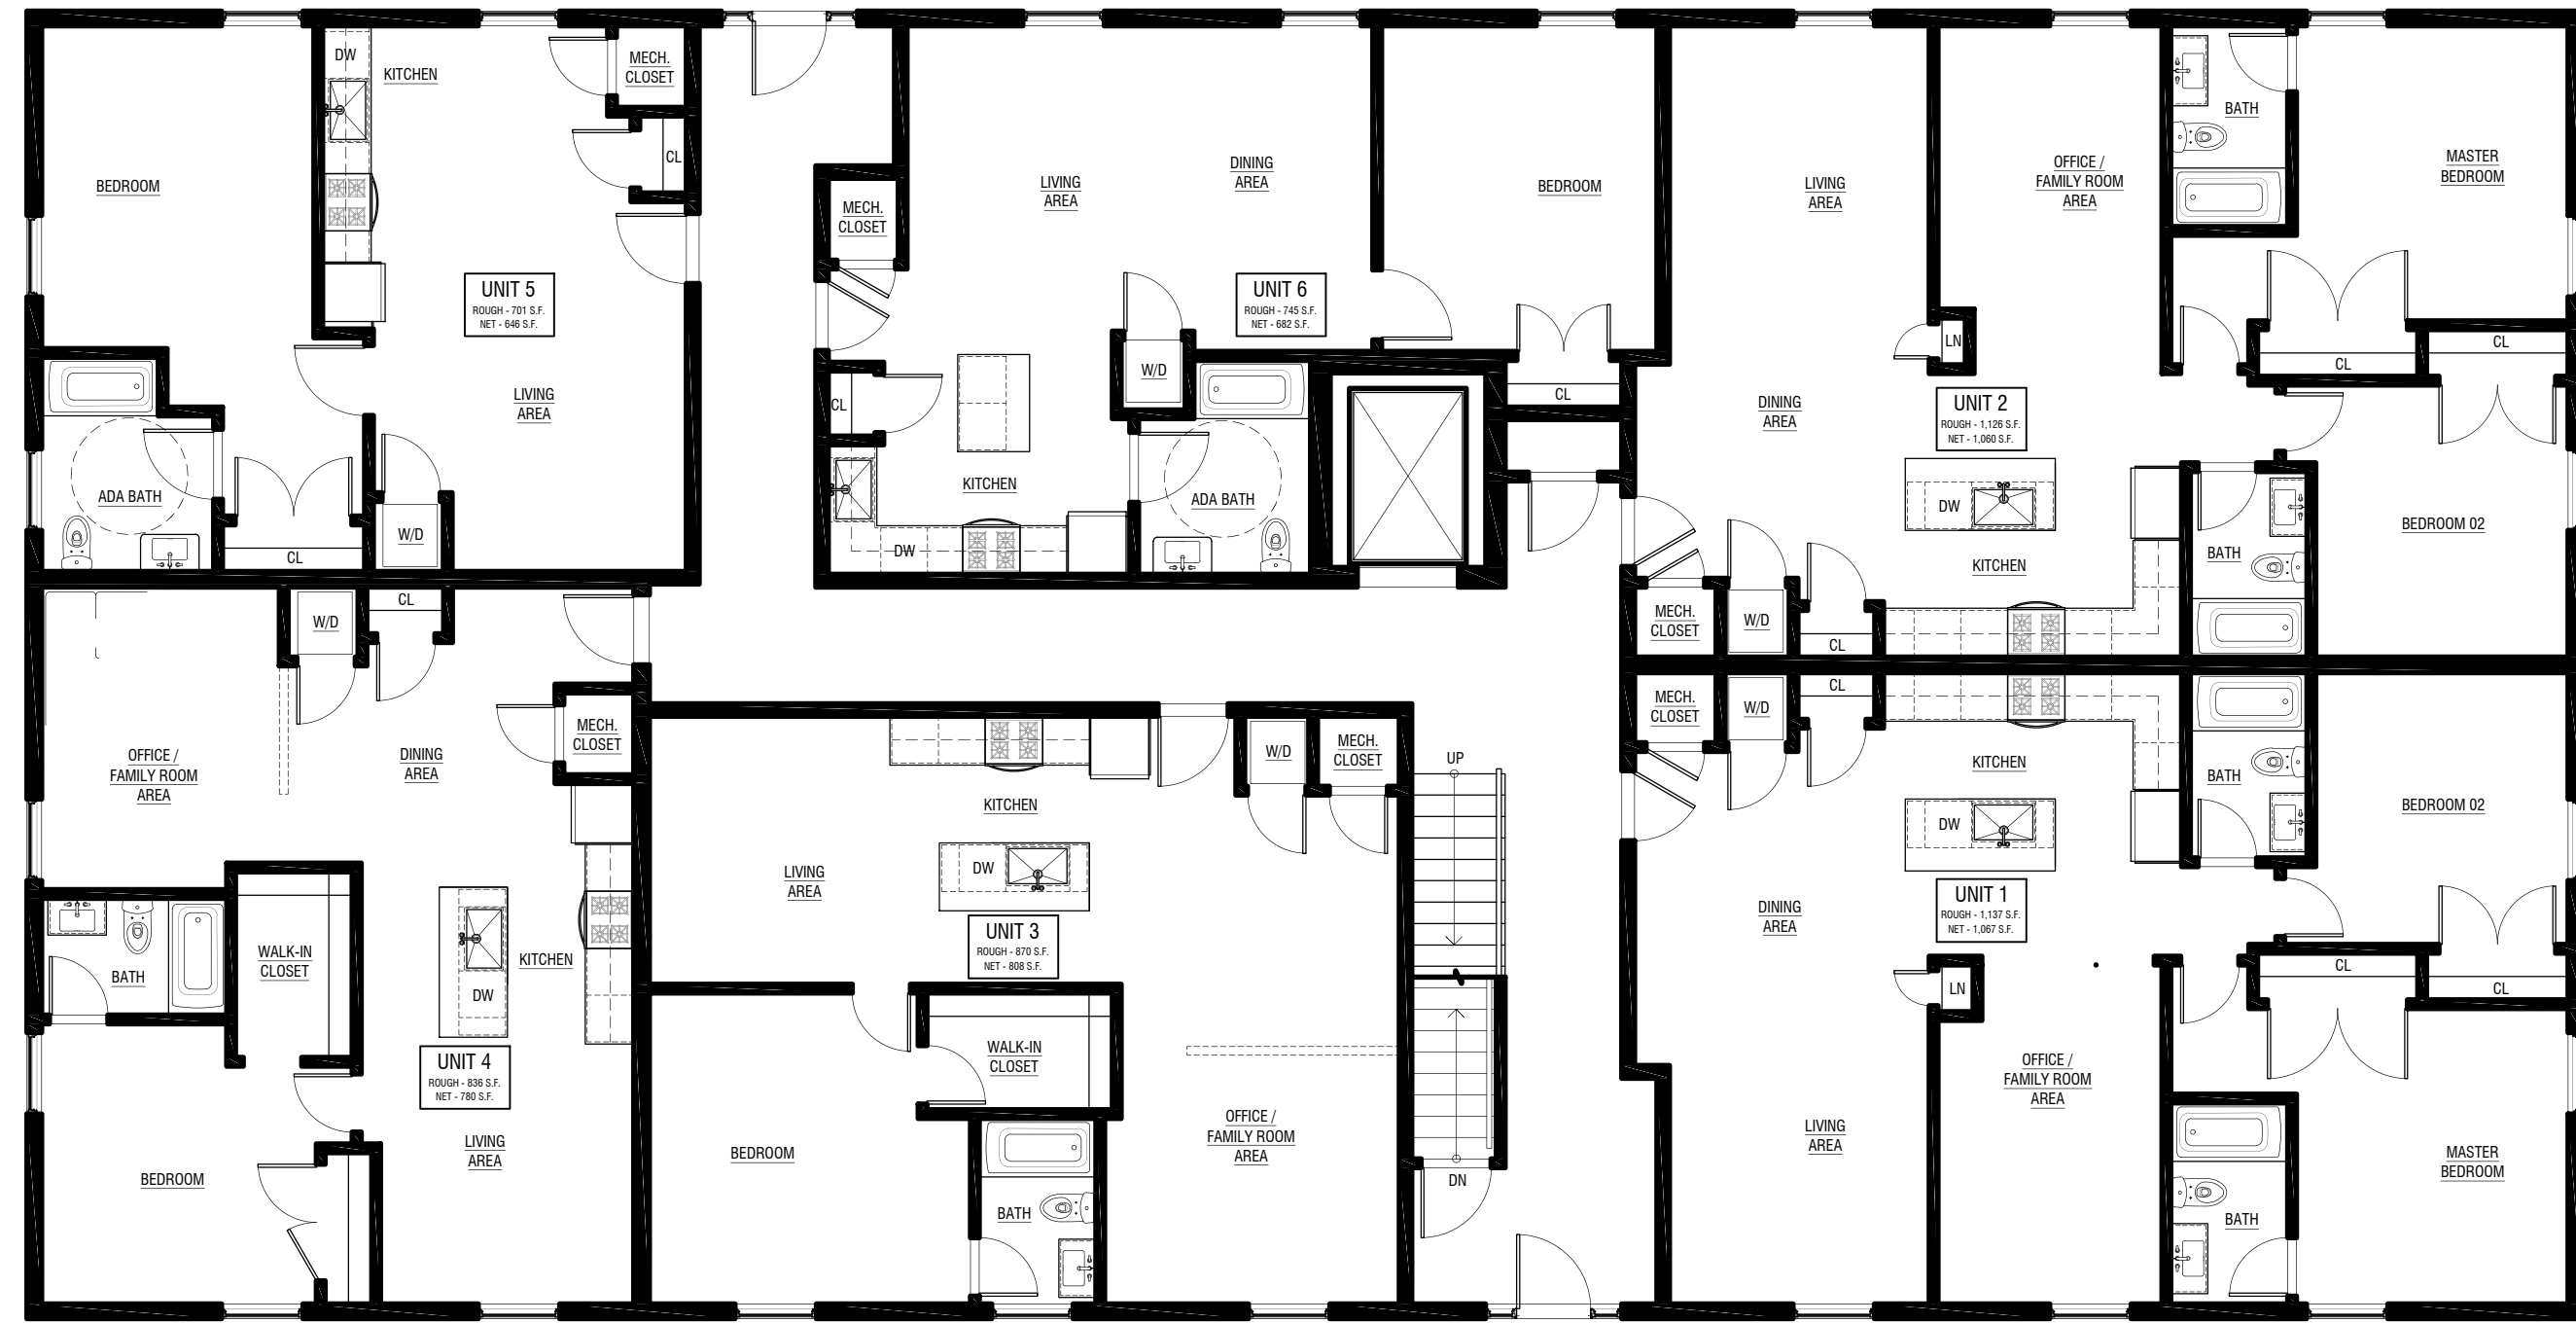


3 GROUND FLOOR PLAN
1/8" = 1'-0"



4 2ND + 3RD FLOOR PLANS
1/8" = 1'-0"

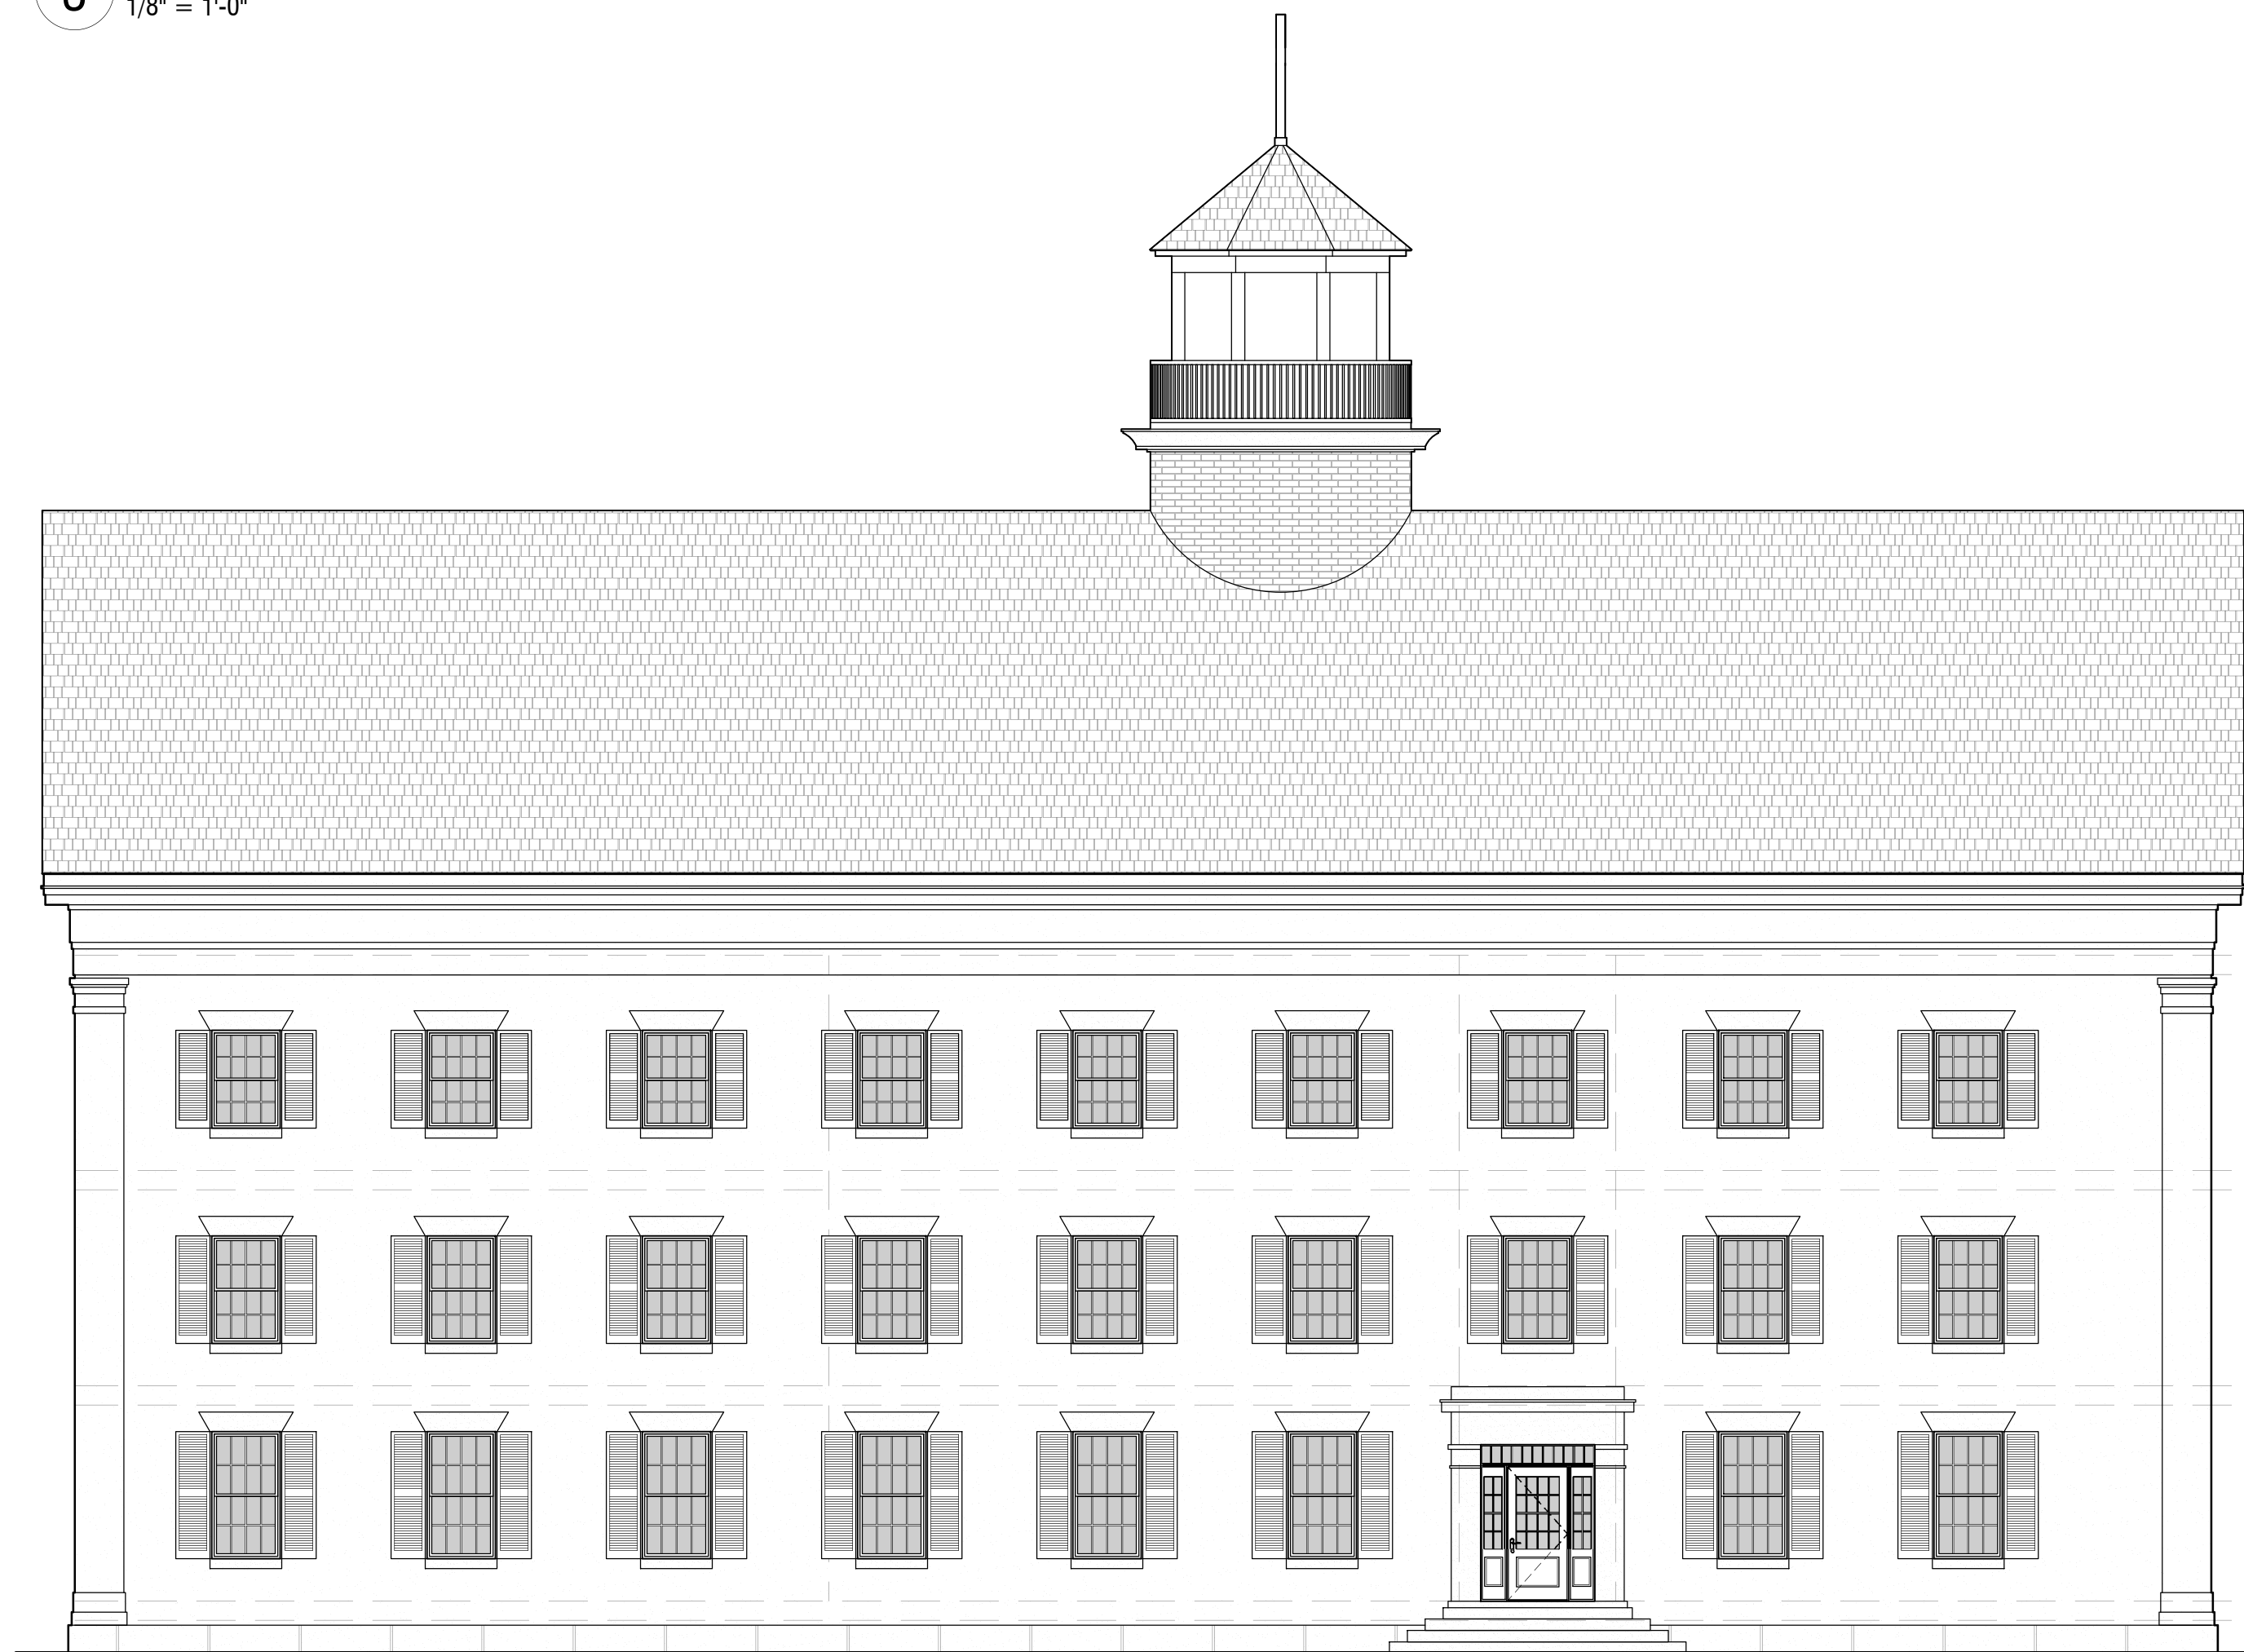

1 FRONT FACADE - BUILDING A
1/8" = 1'-0"

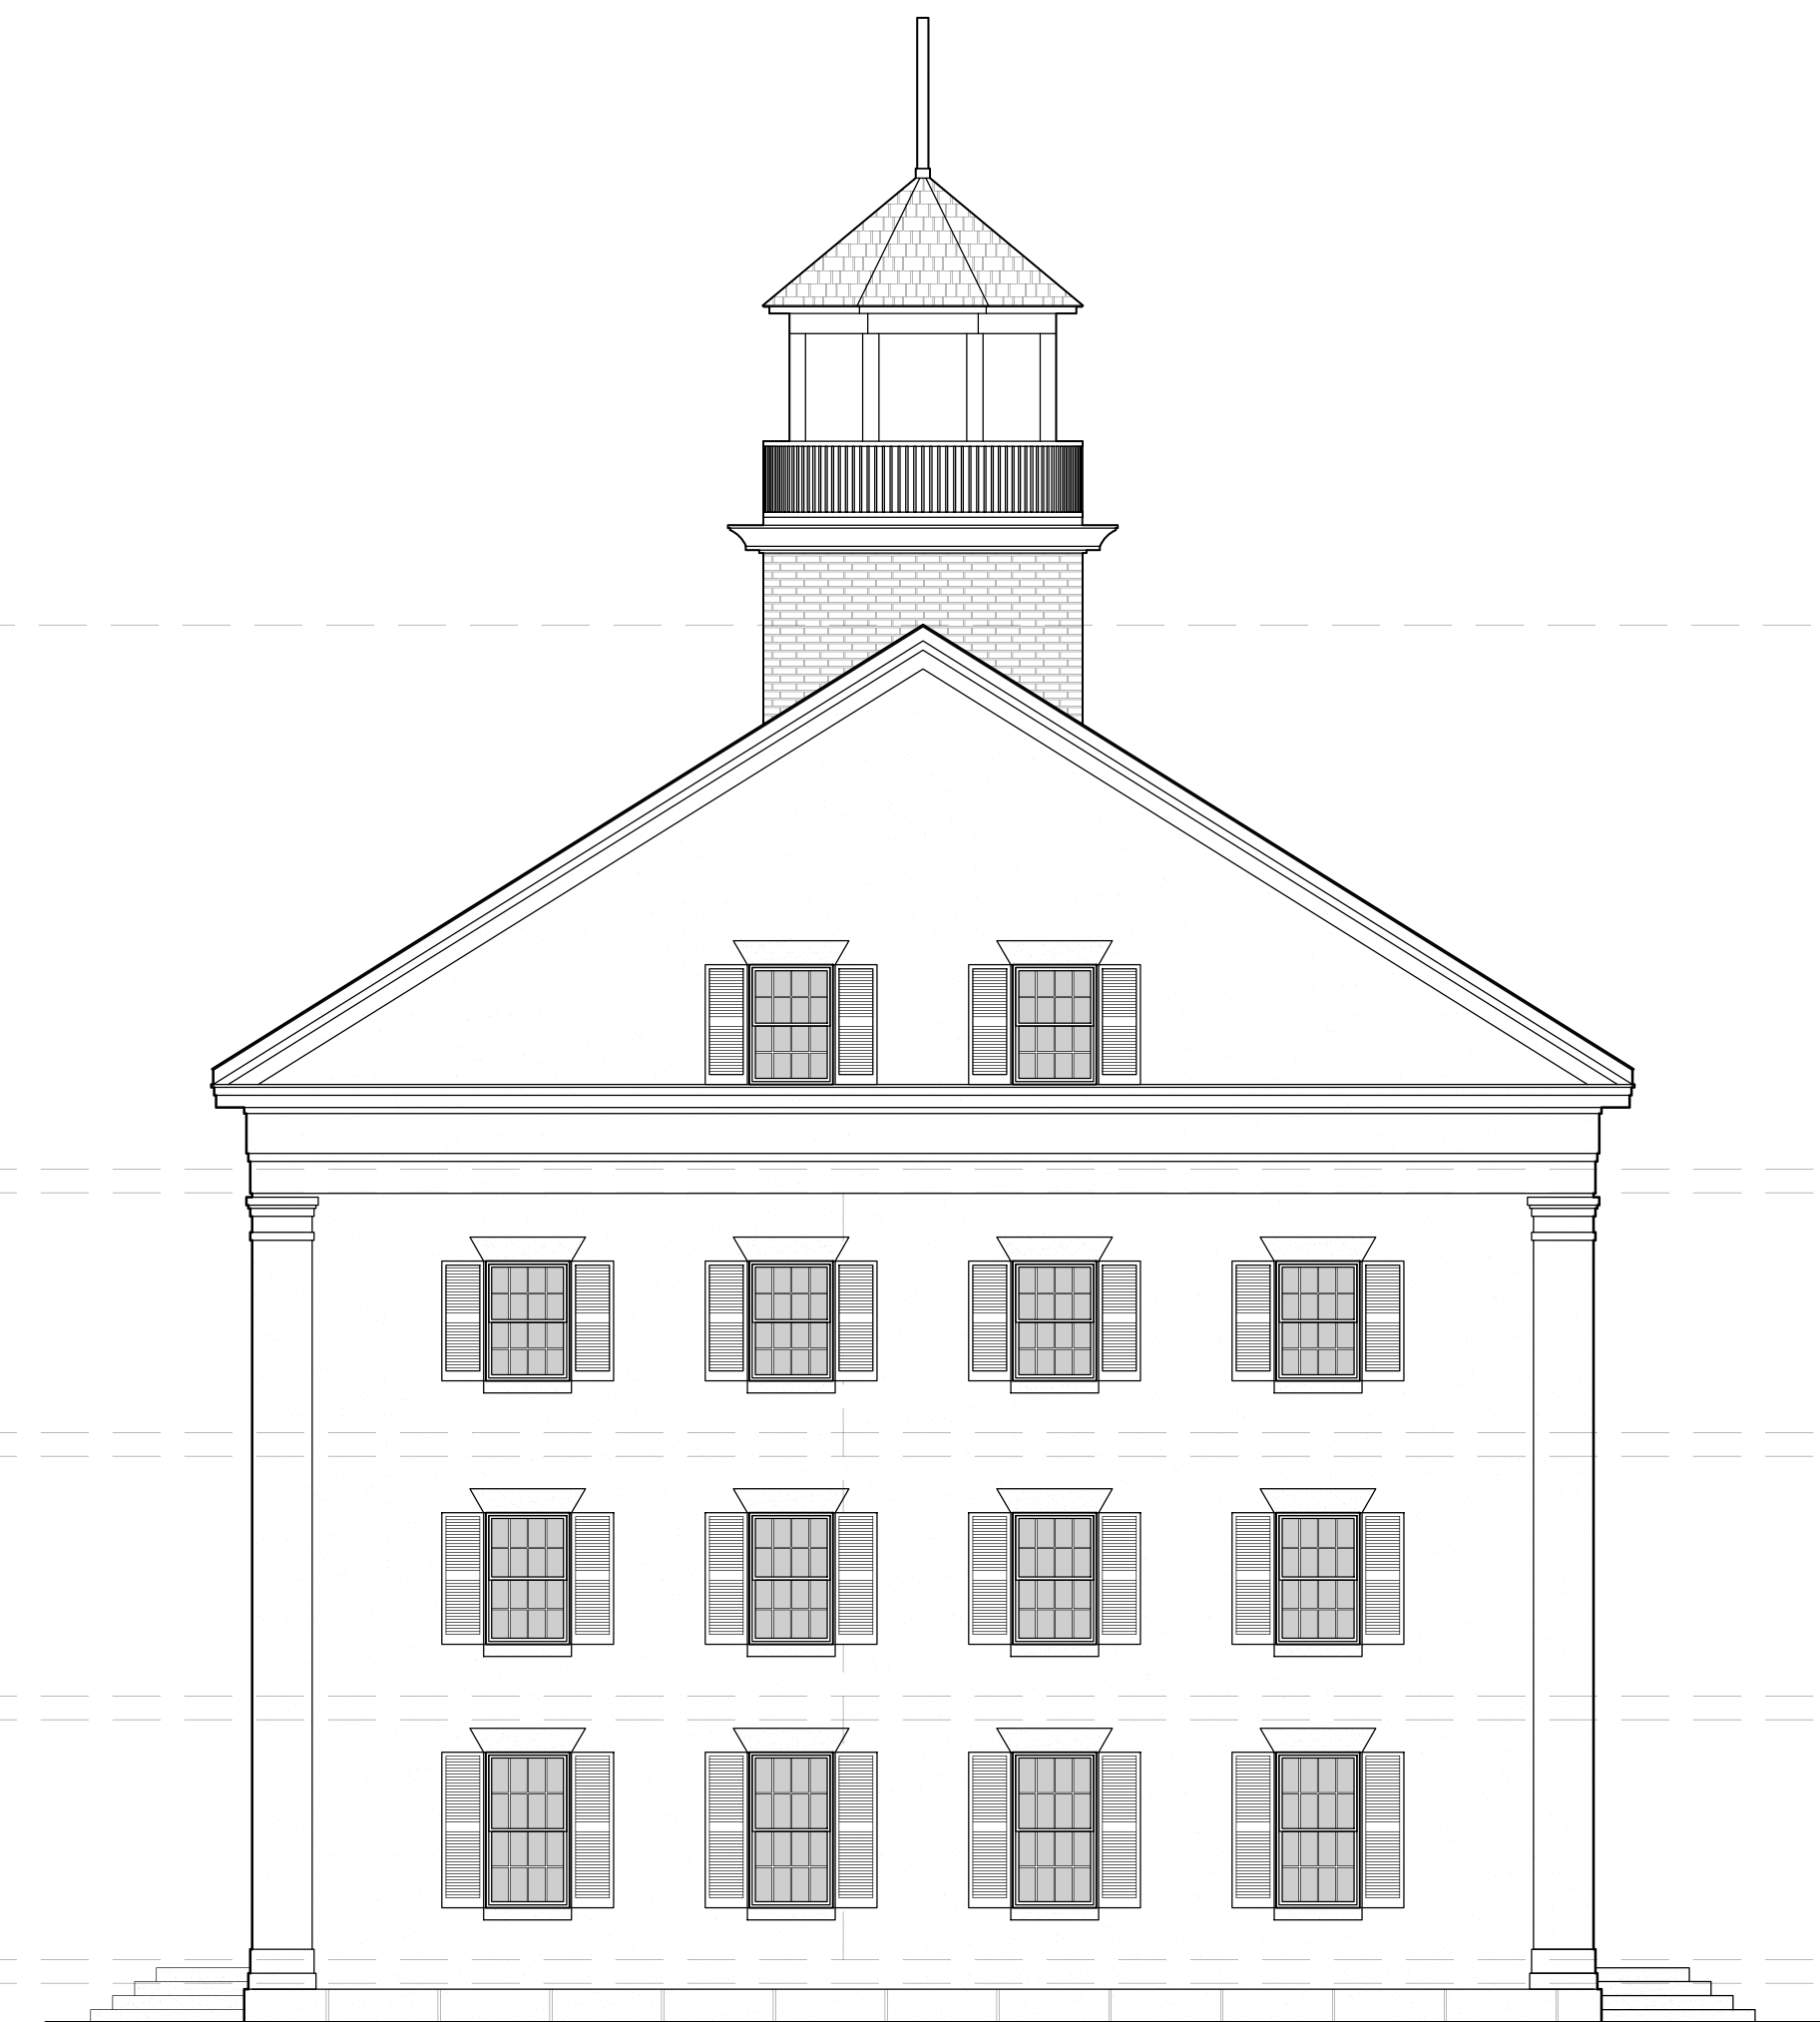

2 RIGHT FACADE - BUILDING A
1/8" = 1'-0"

- ROOF RIDGE = 58'-5"
- FOURTH FLOOR = 35'-8"
- THIRD FLOOR = 24'-8"
- SECOND FLOOR = 13'-8"
- FIRST FLOOR = 2'-8"
- GRADE = 0'-0"




STERLING HOMES
Kingston NH



MKA ARCHITECTURE
1 Holden Street #3, Brookline, MA 02445 T 617.739.8925
mkam@mkaarchitecture.com www.mkaarchitecture.com

REVISIONS

Date Issued: NOV 15, 2023
Drawing Scale: Drawing Scale: 1/4" = 1'-0"
MULTI FAMILY A

A1.3

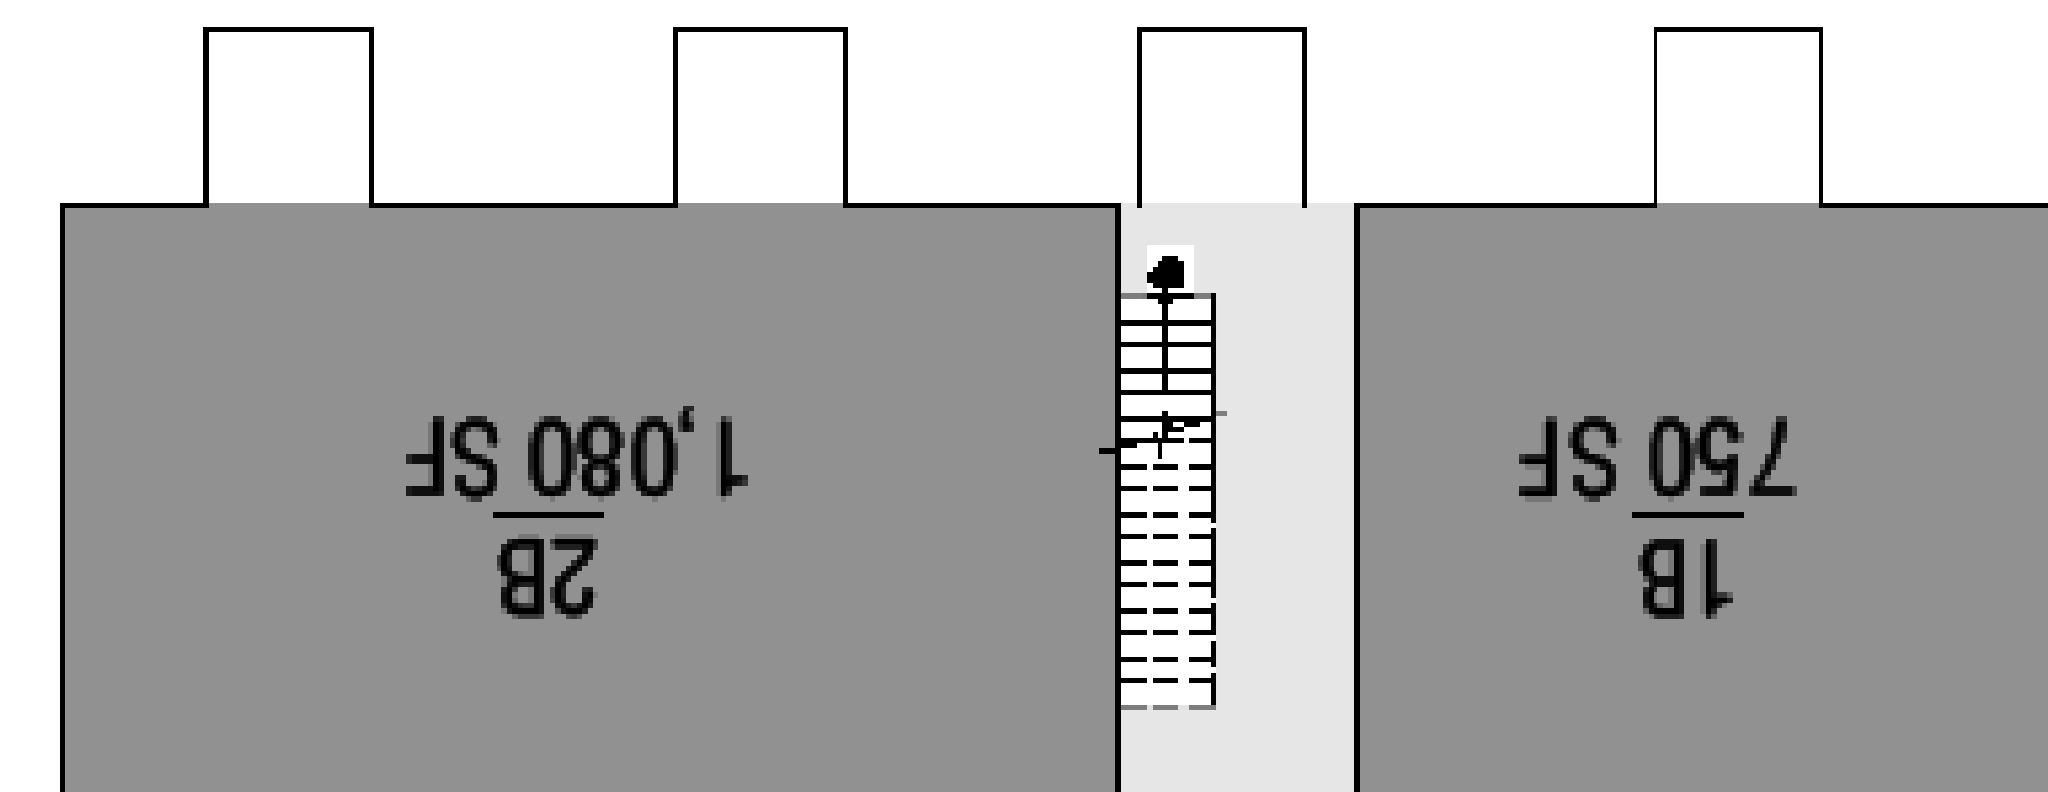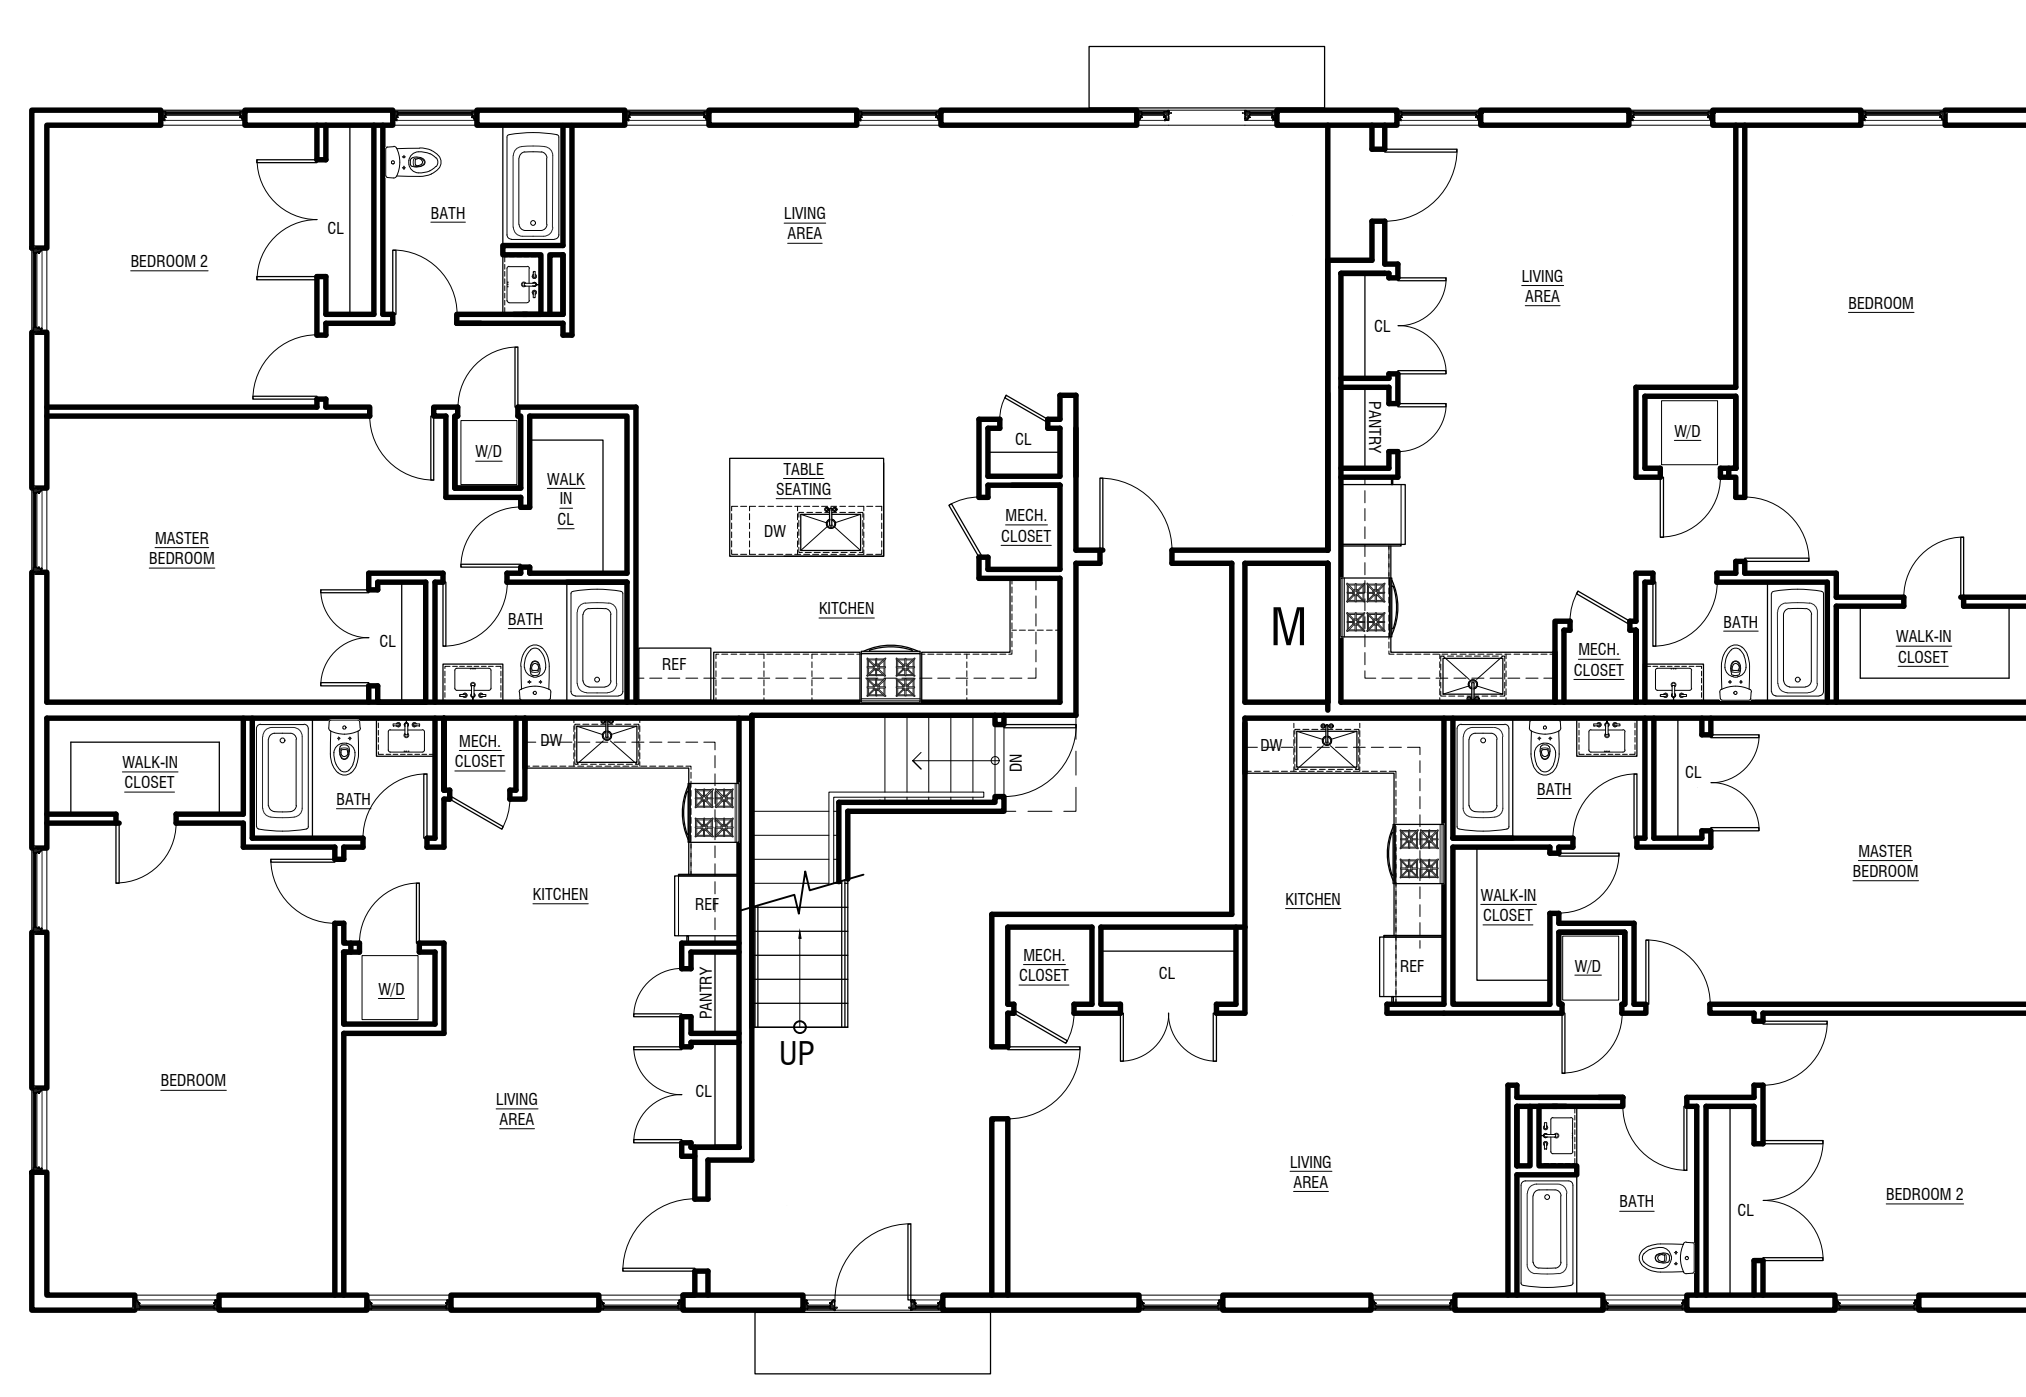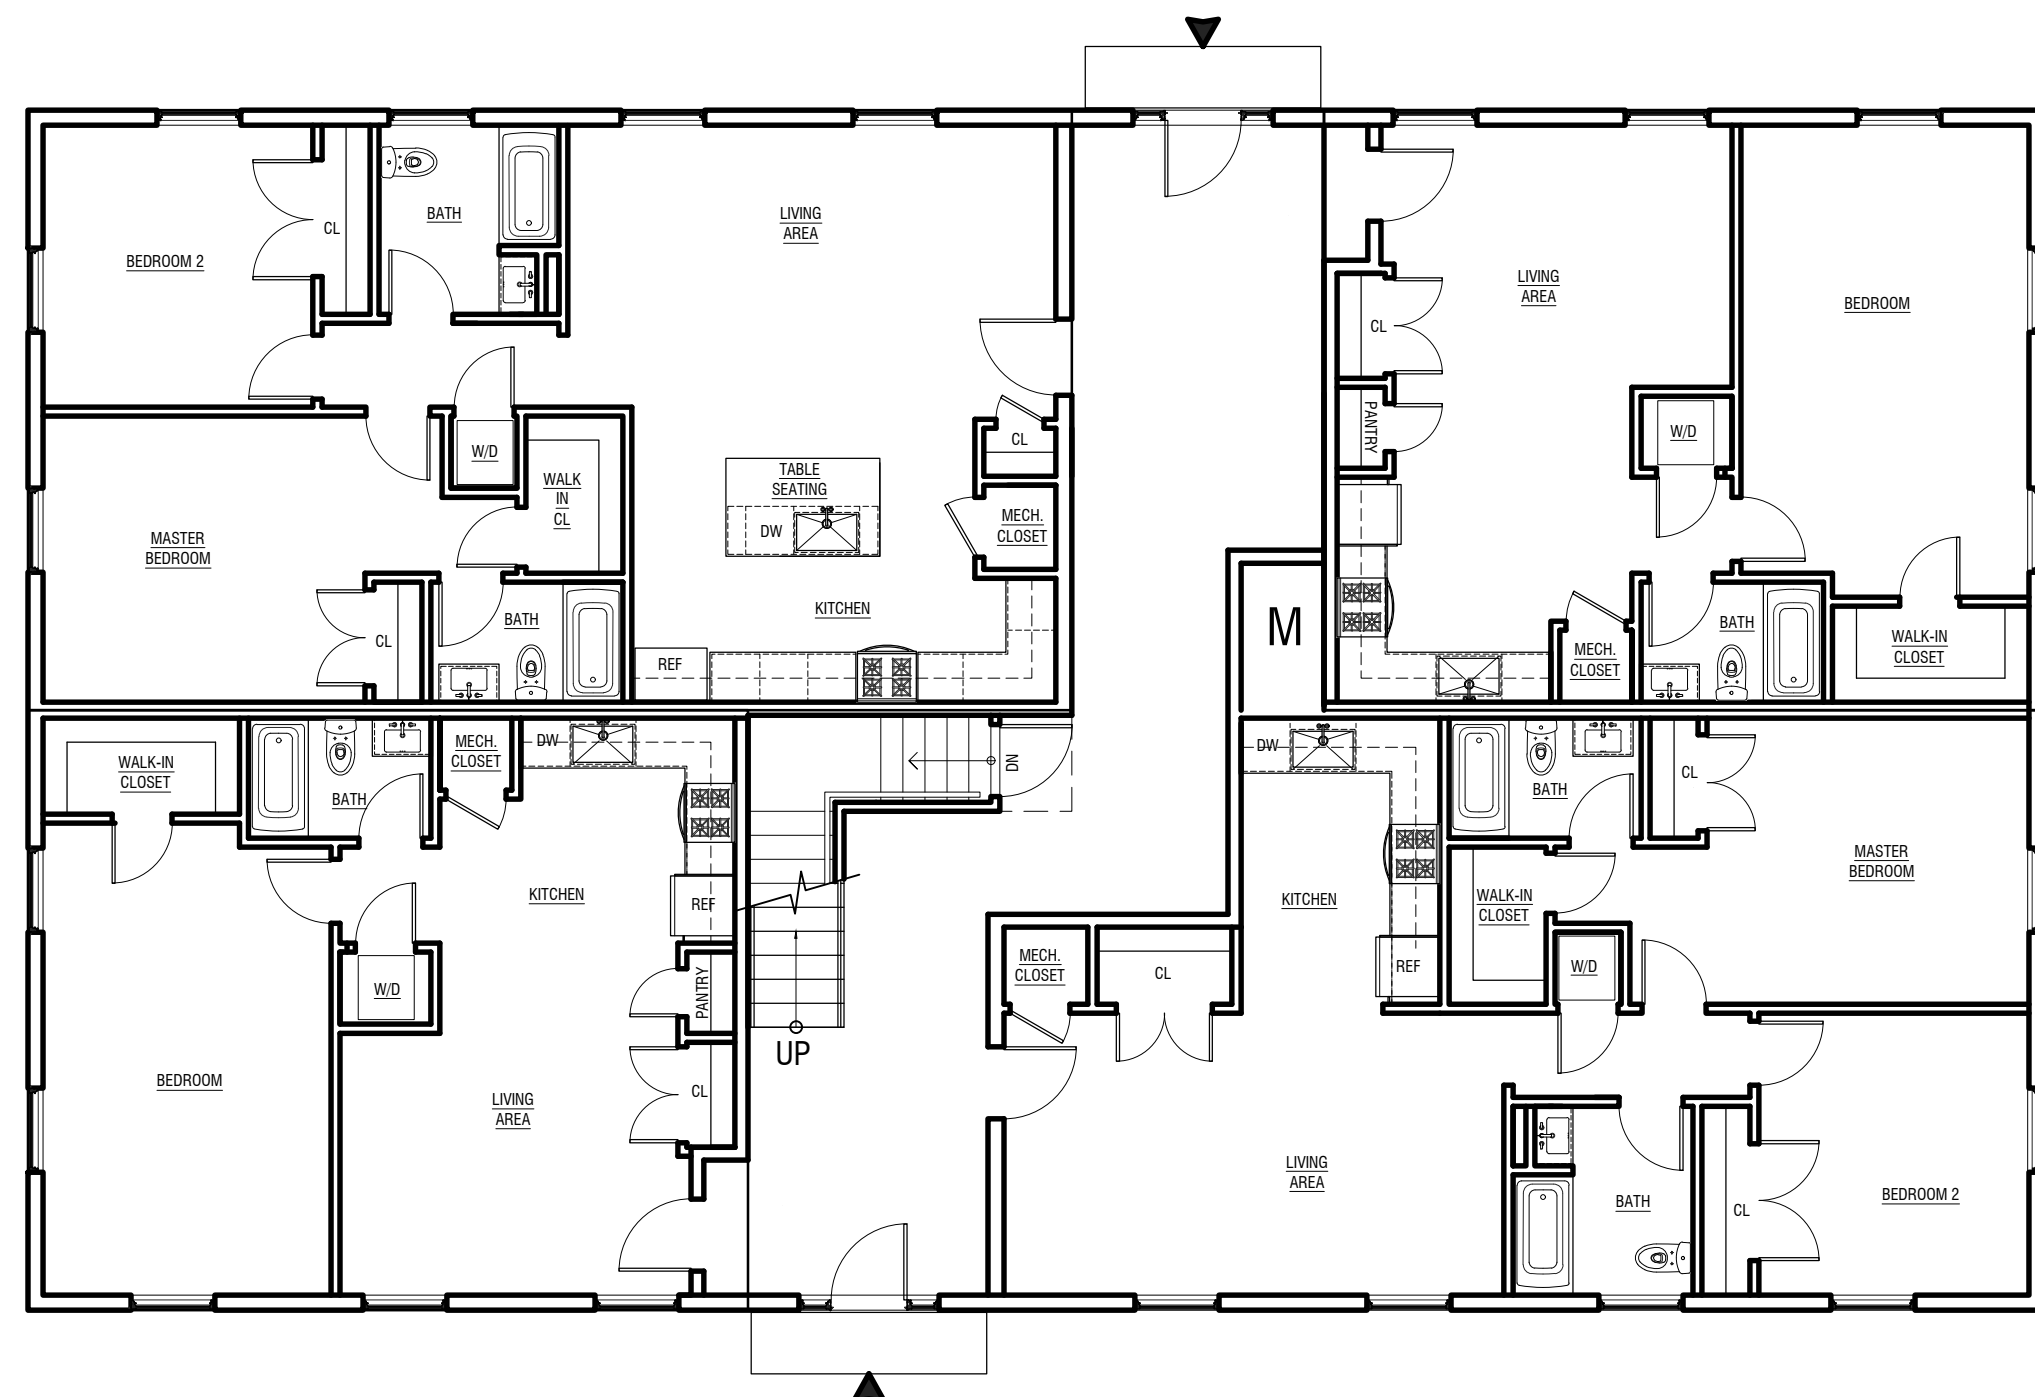

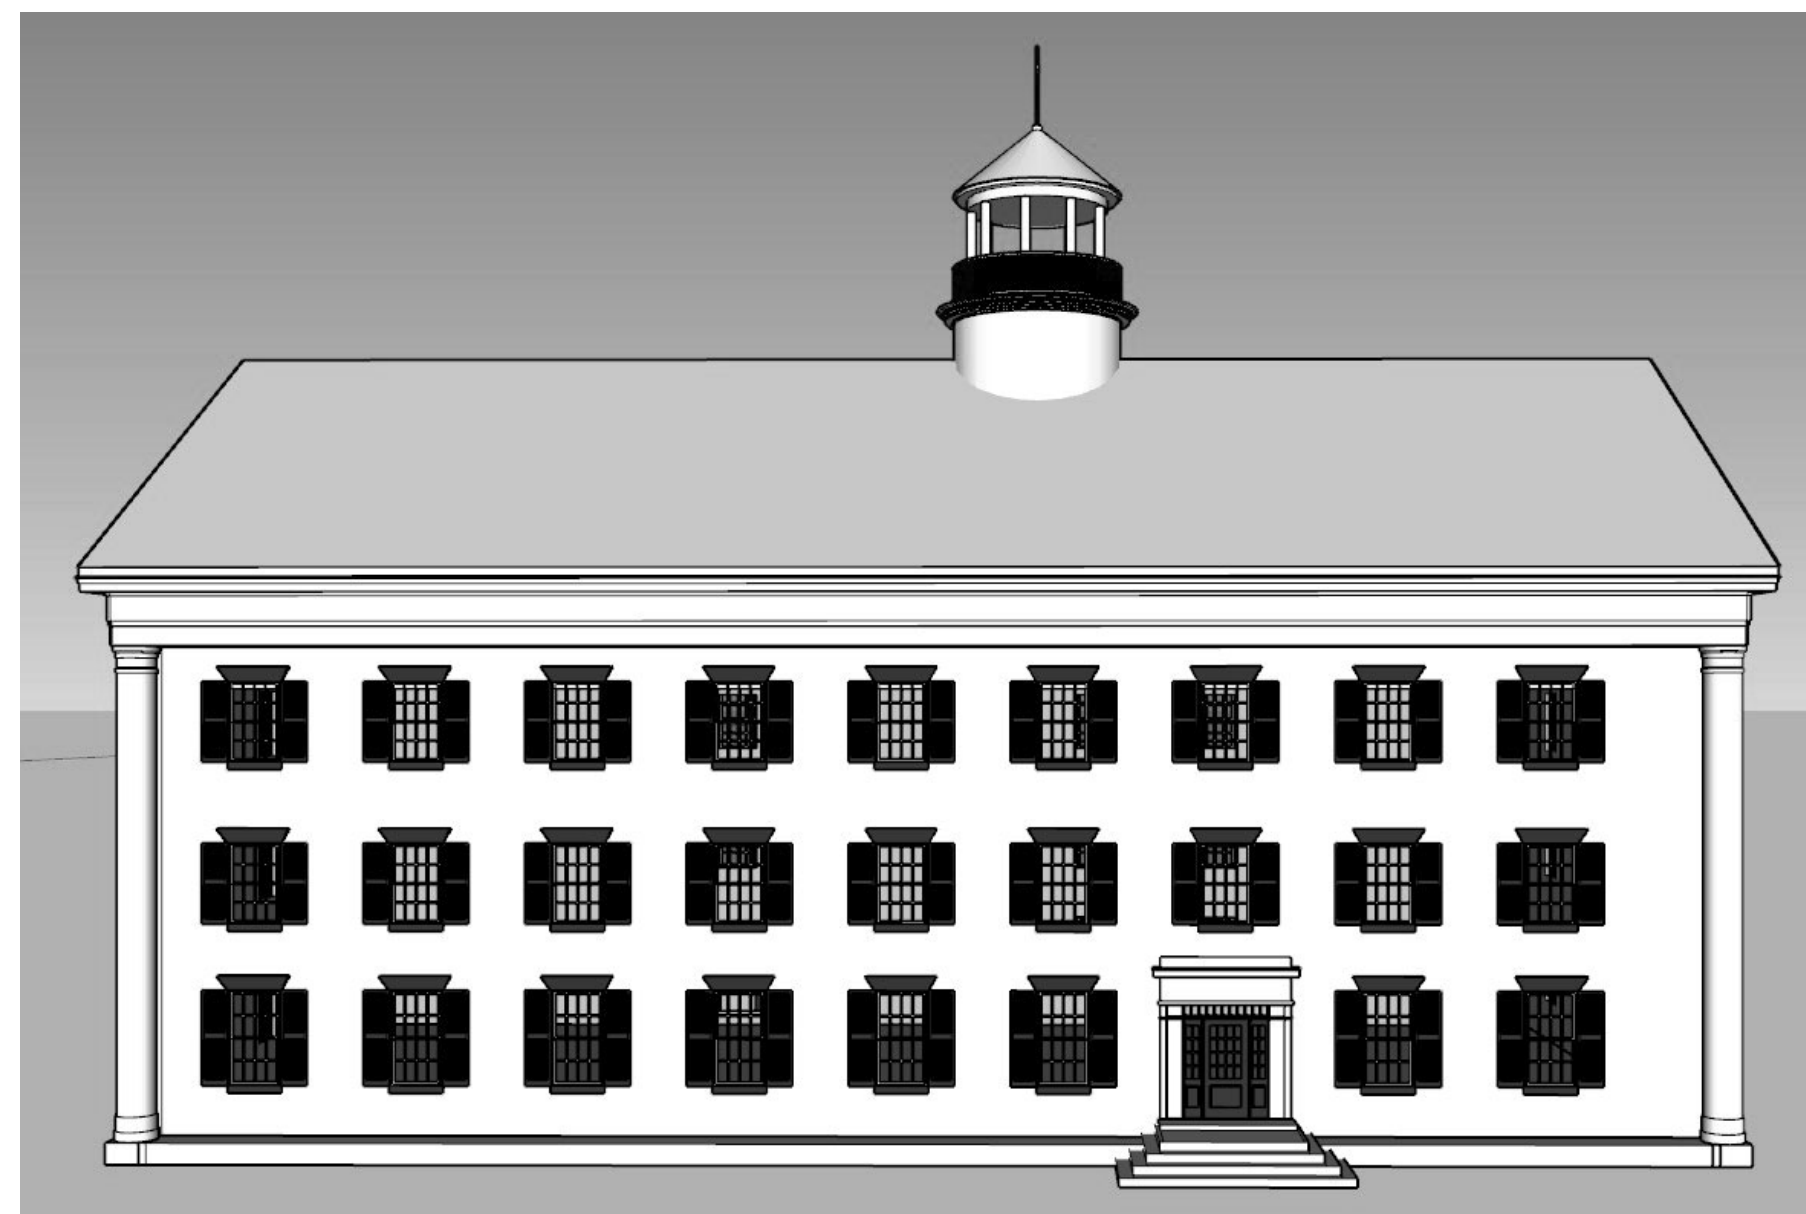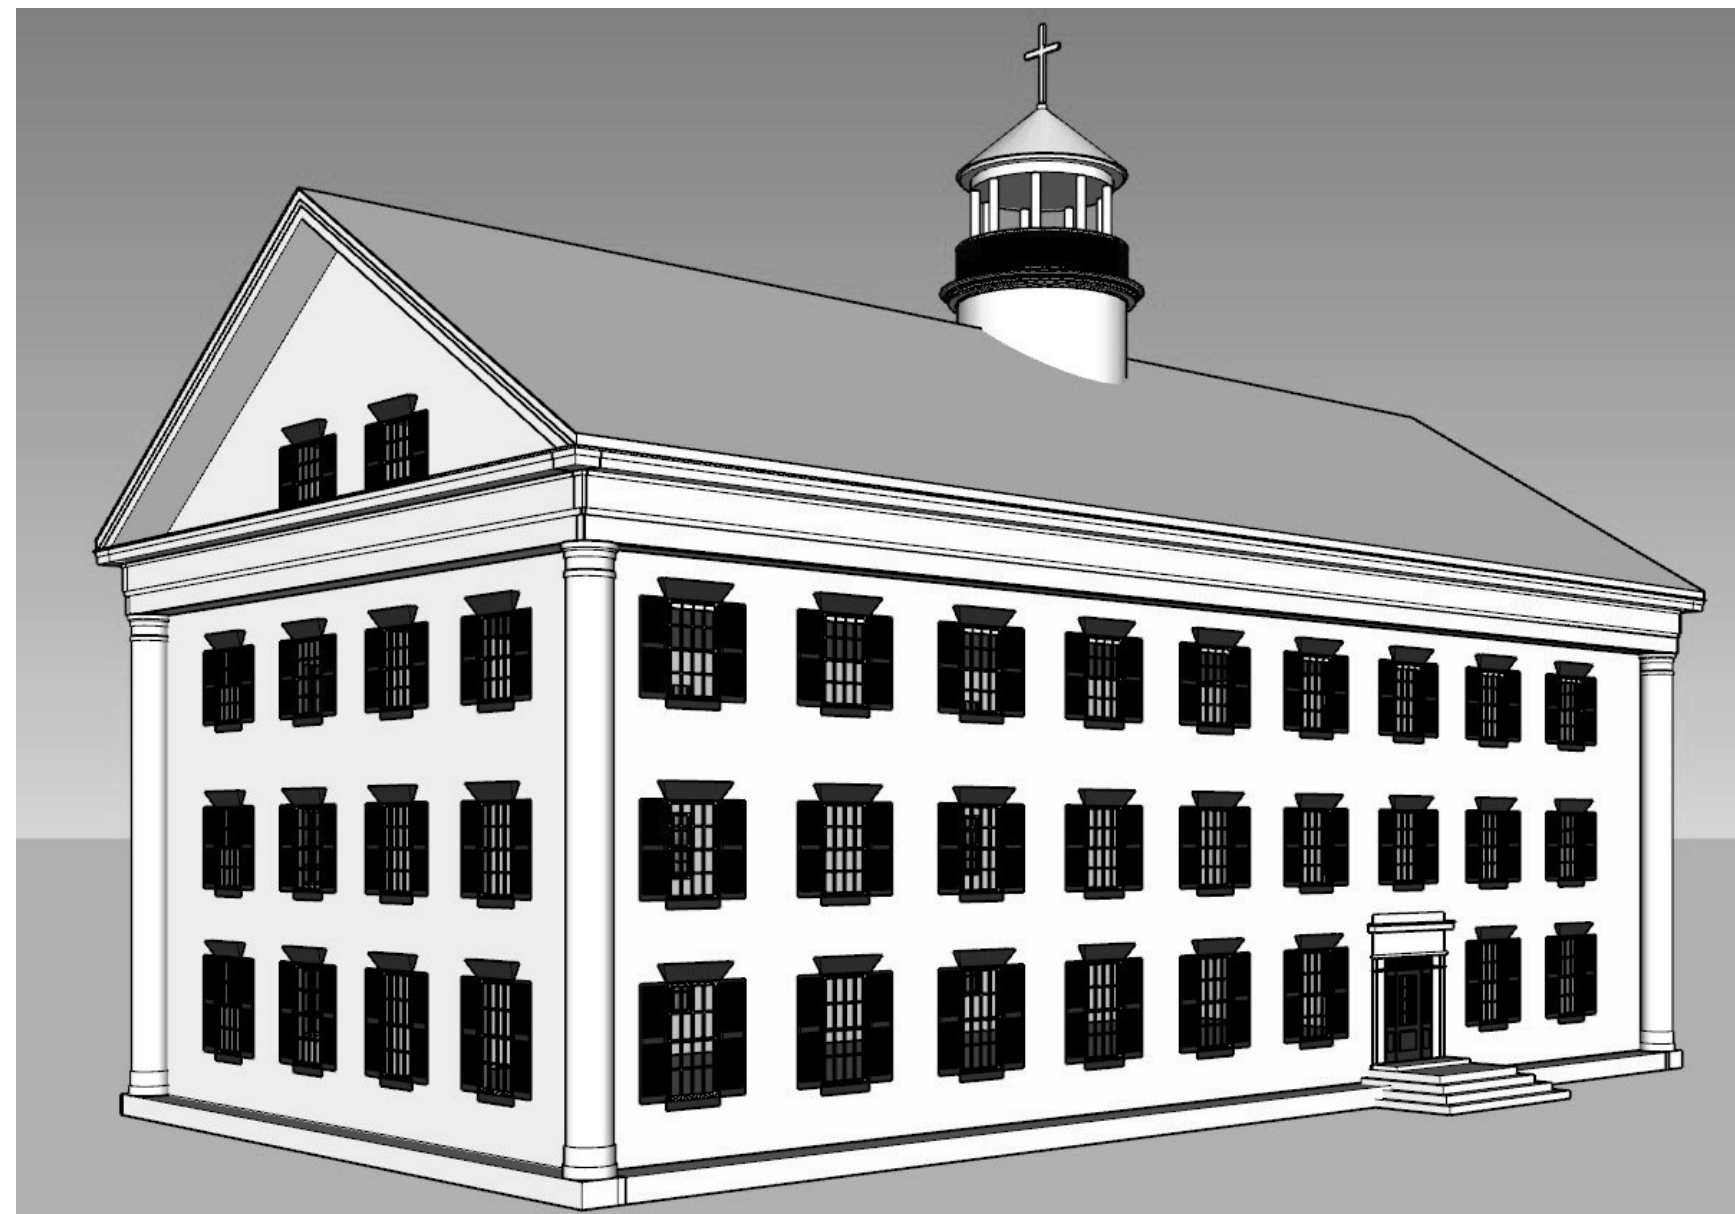

STERLING HOMES
Kingston NH



REVISIONS

Date Issued: NOV 15, 2023
Drawing Scale: Drawing Scale: 1/4" = 1'-0"
MULTI FAMILY A - 3D

A1.5

