


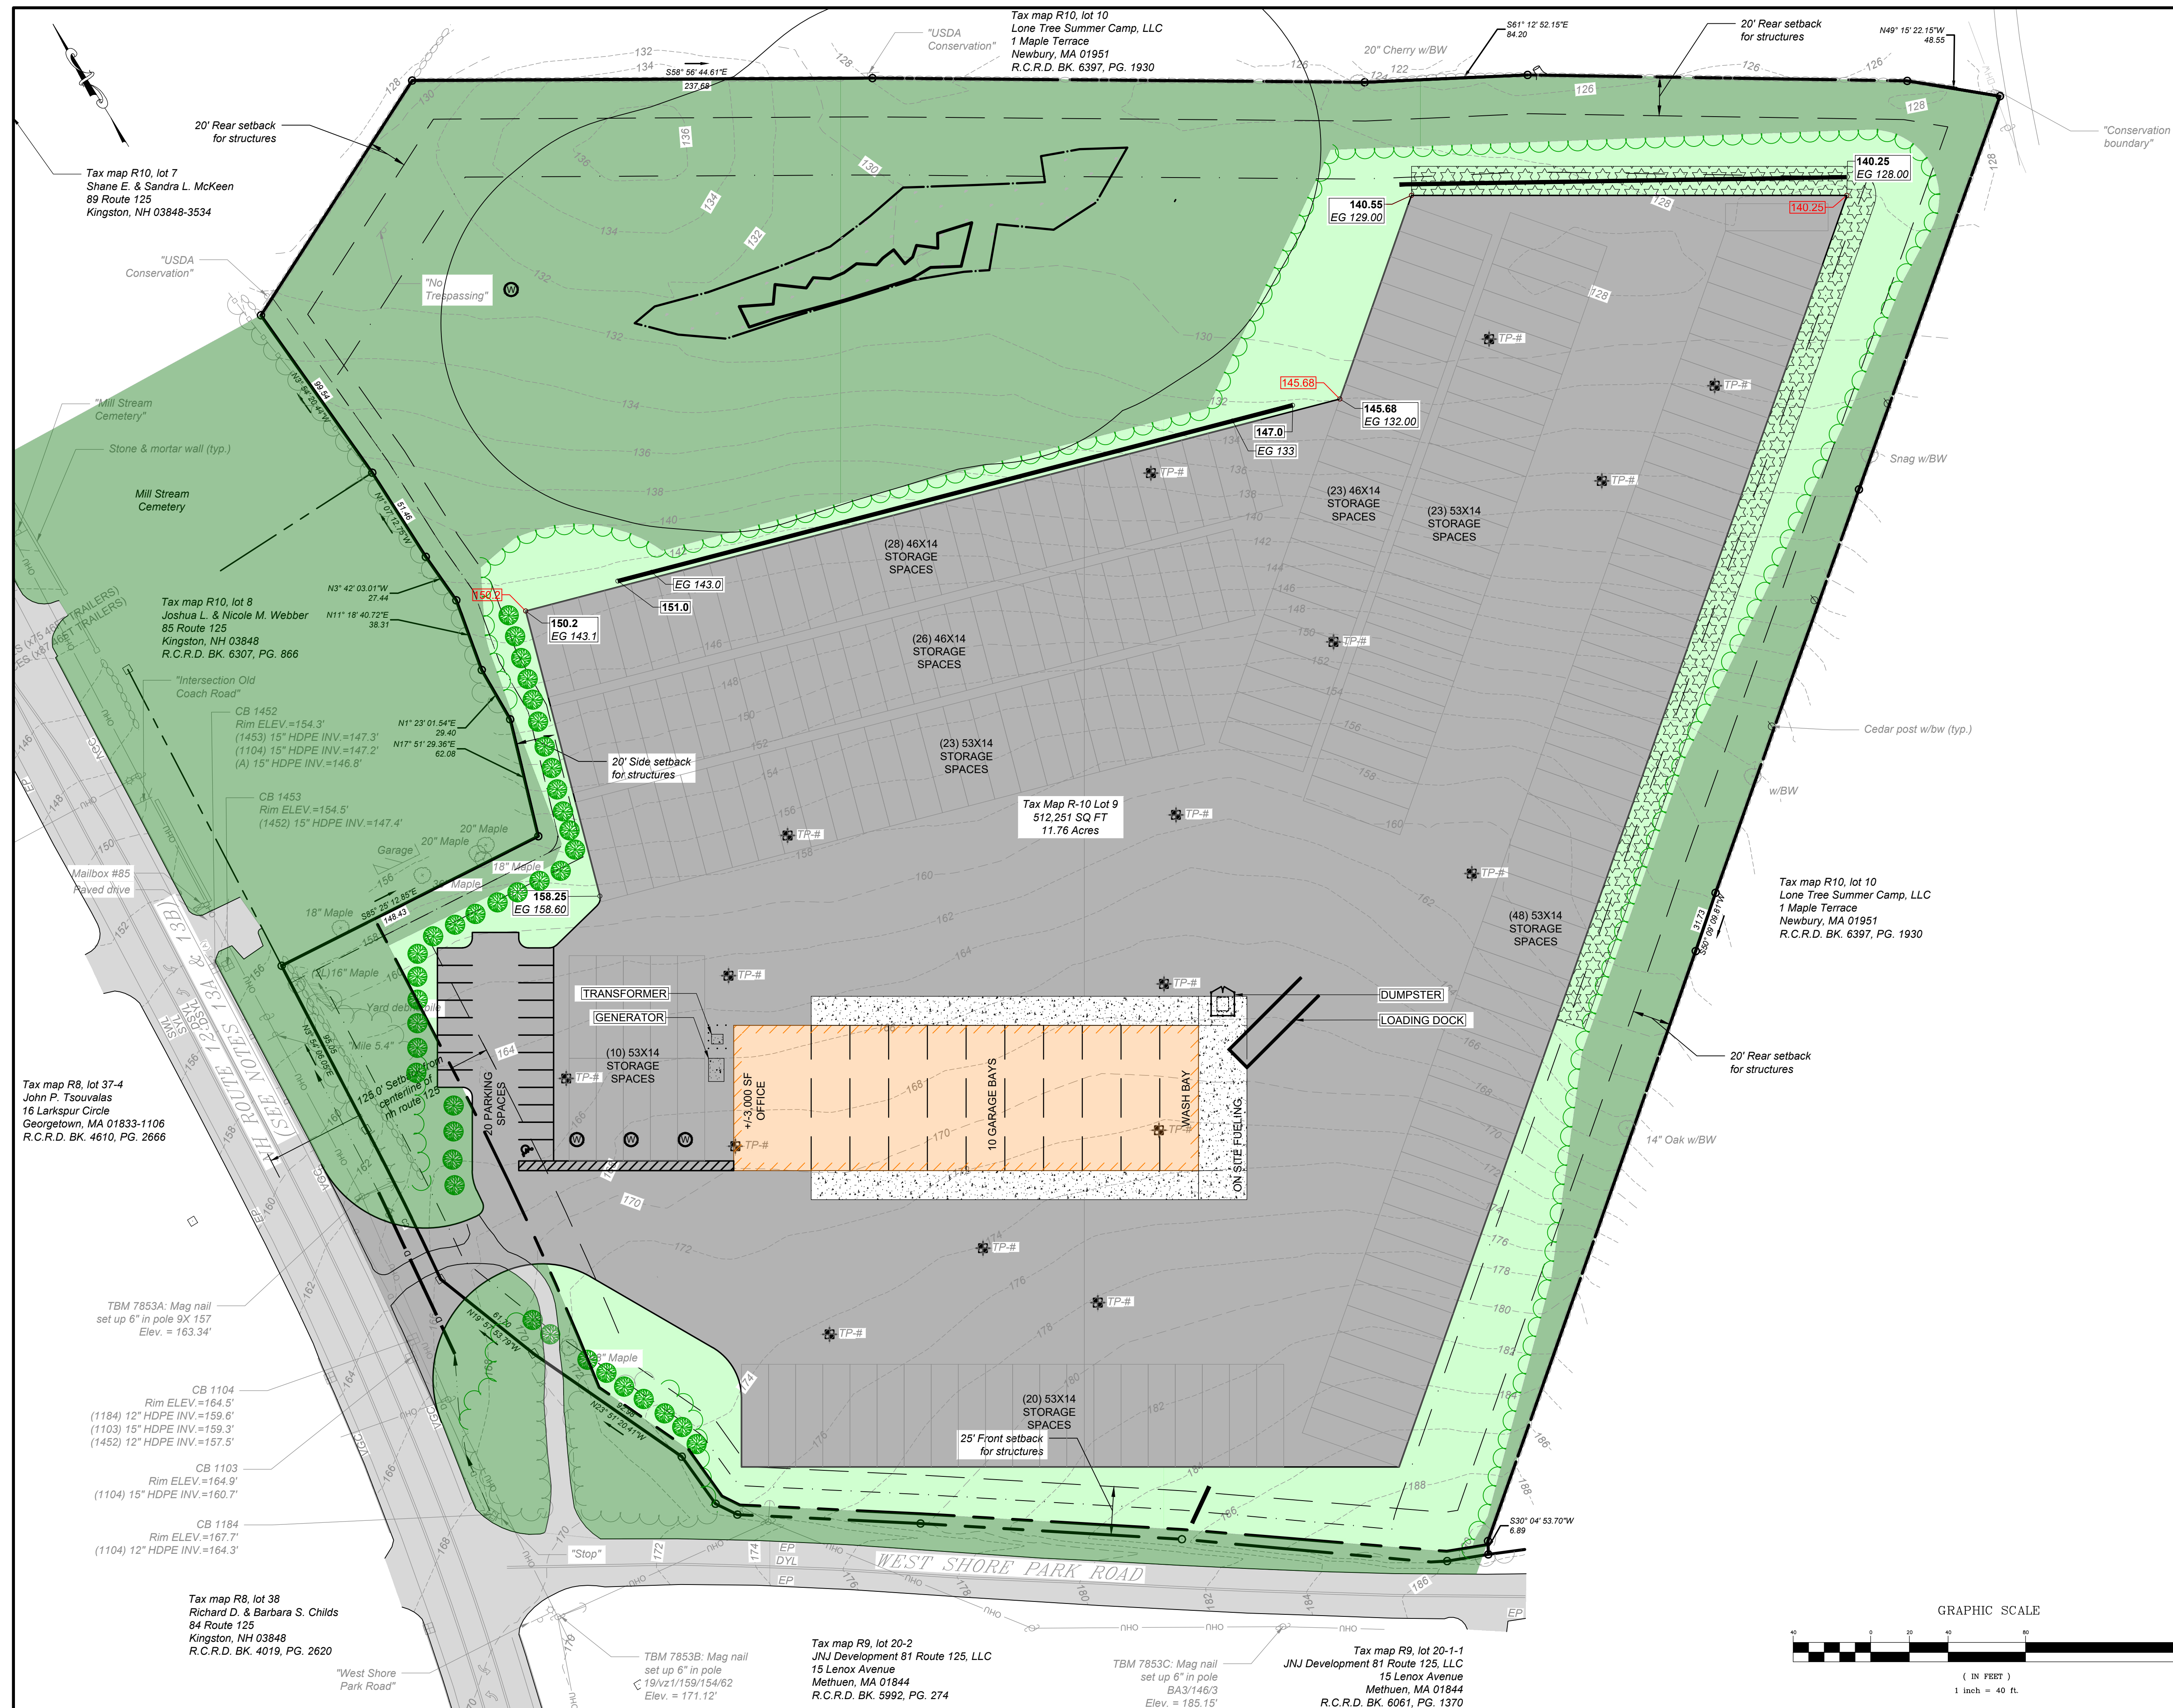

2 CAPITAL PLAZA, SUITE 305
CONCORD, NH 03301
603-369-4190
www.wilcoxandbarton.com

REVISION HISTORY

1.	REV. 06/06/2023 FOR BUFFER TO THE VERNAL POOL (GAG/CAT
----	--

ISSUED FOR

ALL DOCUMENTS PREPARED BY WILCOX & BARTON, INC. ARE INSTRUMENTS OF SERVICE IN RESPECT OF THE PROJECT. THEY ARE NOT INTENDED OR REPRESENTED TO BE SUITABLE FOR REUSE BY OWNER OR OTHERS. ANY REUSE WITHOUT WRITTEN VERIFICATION OR ADAPTATION BY WILCOX & BARTON, INC. FOR THE SPECIFIC PURPOSE INTENDED WILL BE AT OWNER'S SOLE RISK AND WITHOUT LIABILITY OR LEGAL EXPOSURE TO WILCOX & BARTON, INC. OWNER SHALL INDEMNIFY AND HOLD HARMLESS WILCOX & BARTON, INC. FROM ALL CLAIMS, DAMAGES, LOSSES AND EXPENSES ARISING OUT OF OR RESULTING THEREFROM.

OWNER

**GREG DEMETRI &
SCOTT DEMETRI**

**1445 HILLDALE AVE.
HAVERHILL, MA 01830**

**R.C.R.D. BK. 6466,
PG. 1967**

C.J. & J. LEASING

**83 NH ROUTE 125
KINGSTON, NH 03848**

TAX MAP R-10, LOT 9

DRAWING TITLE

SITE PLAN

SCALE
1" = 40'

 $1'' = 40'$

DATE 05/11/2023

PROJECT M

PROJECT NO.

SHEET NO.

C1.1

05 OF 13