


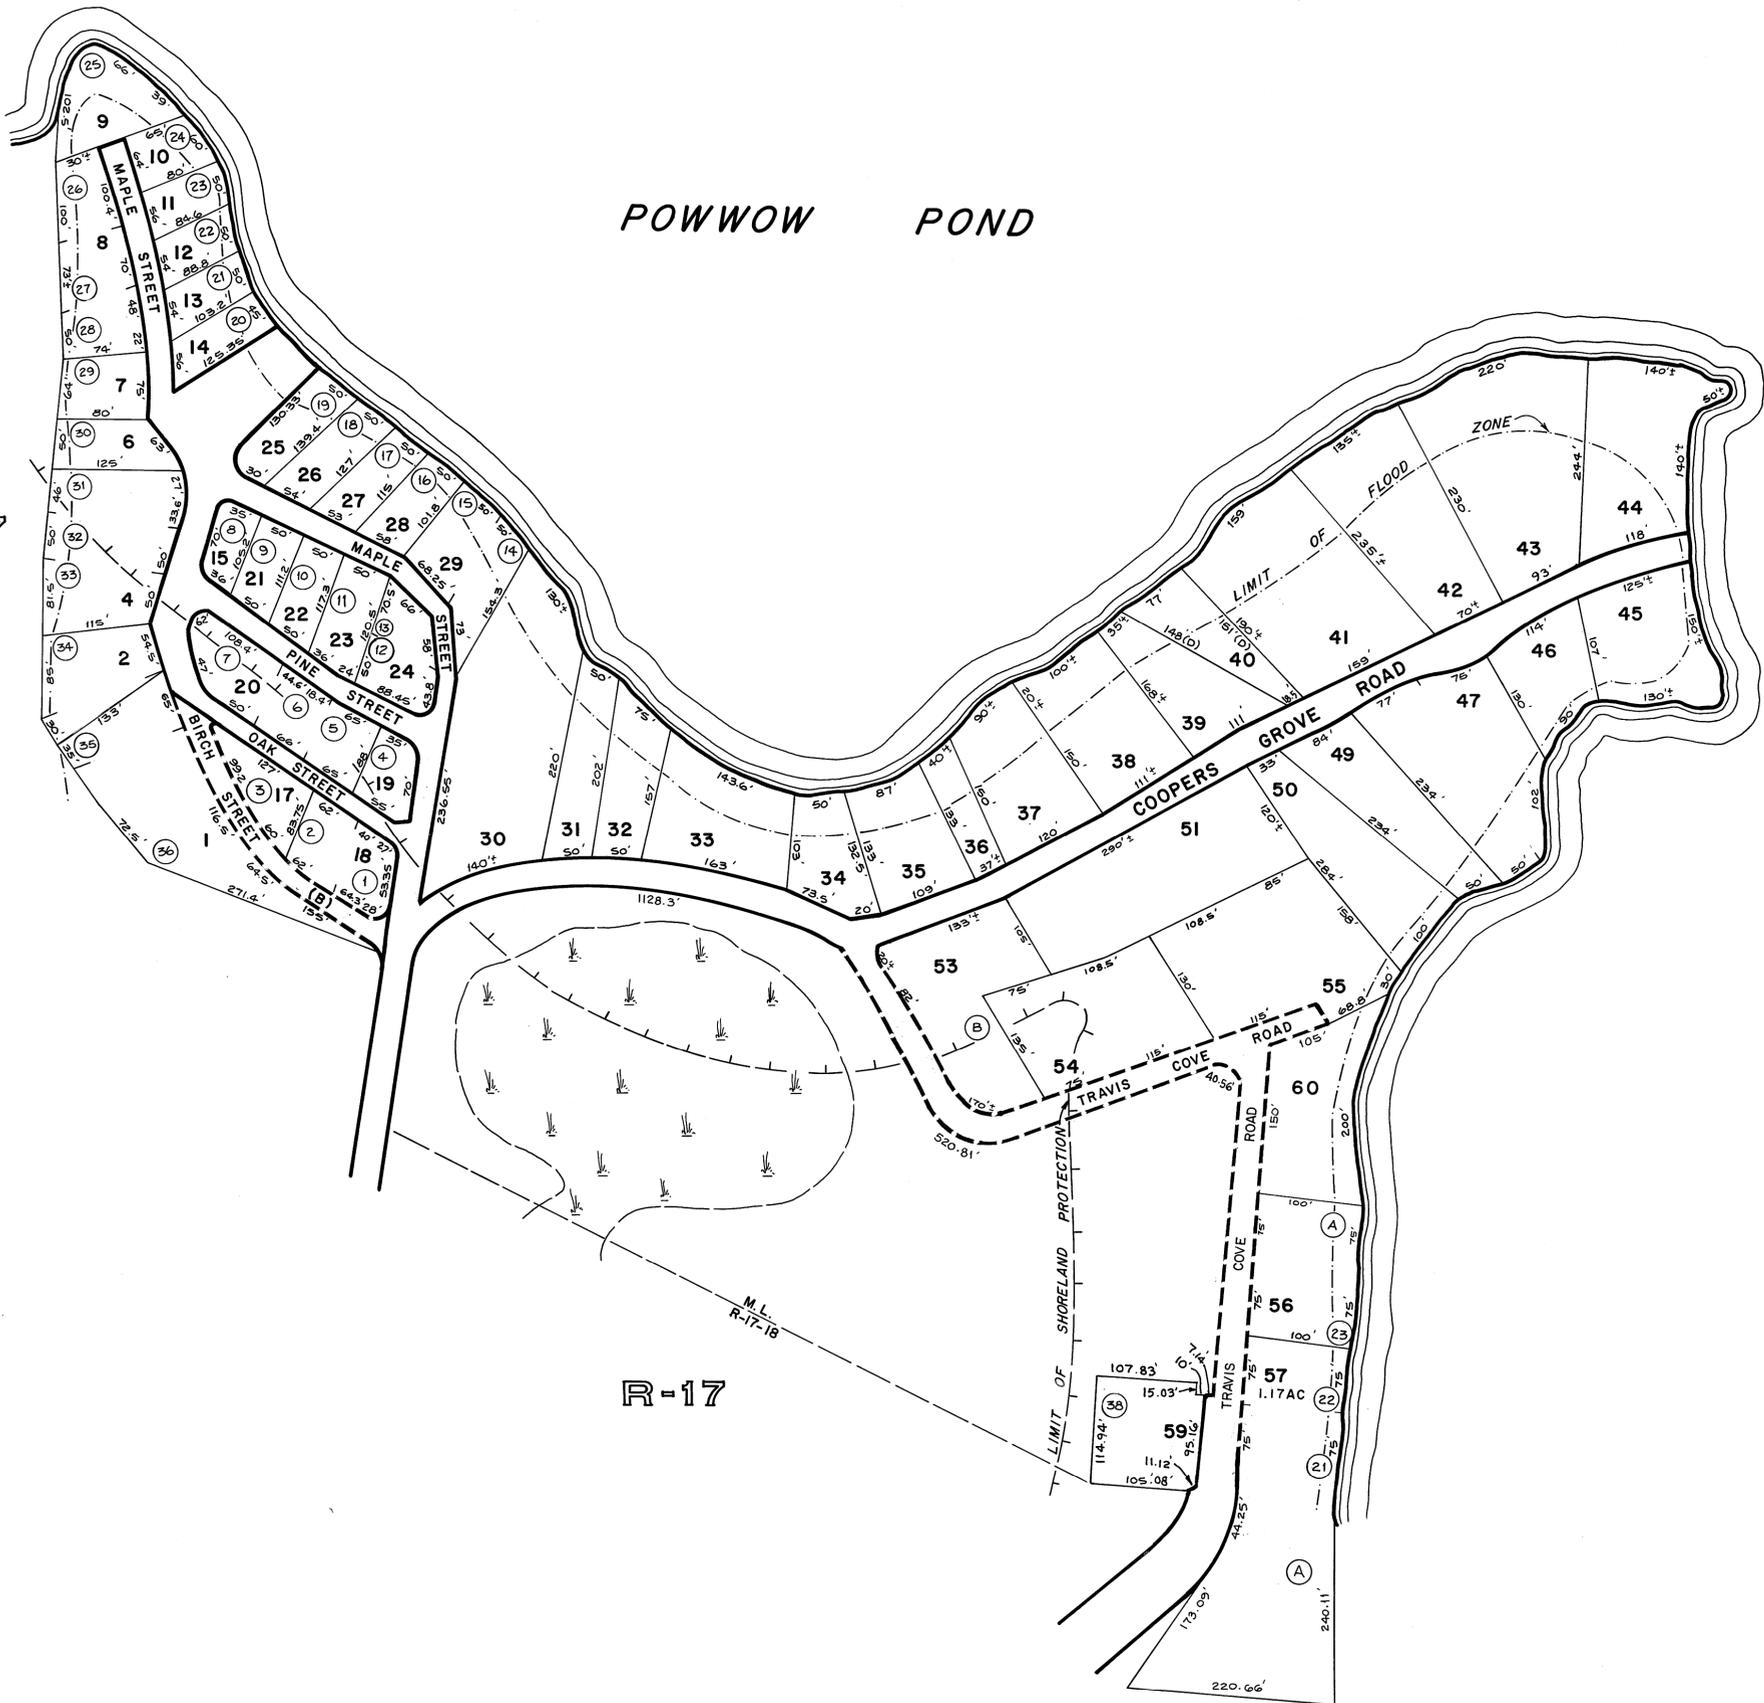

# POWWOW POND

R-17



R-17

All In Aquifer  
NO PARCEL 3,5,52,58,16,48

ZONING IS RURAL RESIDENTIAL

FOR ASSESSMENT PURPOSES ONLY  
NOT FOR PROPERTY CONVEYANCES

PREPARED BY PHOTOGRAMMETRIC METHODS BY  
**JOHN E. O'DONNELL & ASSOCIATES**  
AUBURN, MAINE  
1975

**LEGEND**  
ADJACENT SHEET NO. 12  
COMMON OWNERSHIP OR  
DEVELOPMENT LOT NO. 2  
SCALED DIMENSION ±

PROPERTY MAP  
**KINGSTON**  
NEW HAMPSHIRE

SCALE IN FEET  
0 100 200

U-2