
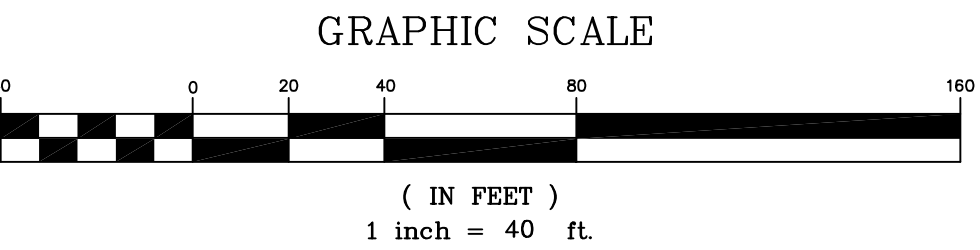


NOTES:
1. FOR ALL PROJECT & REFERENCE NOTES, SEE SHEET 1 OF 3.

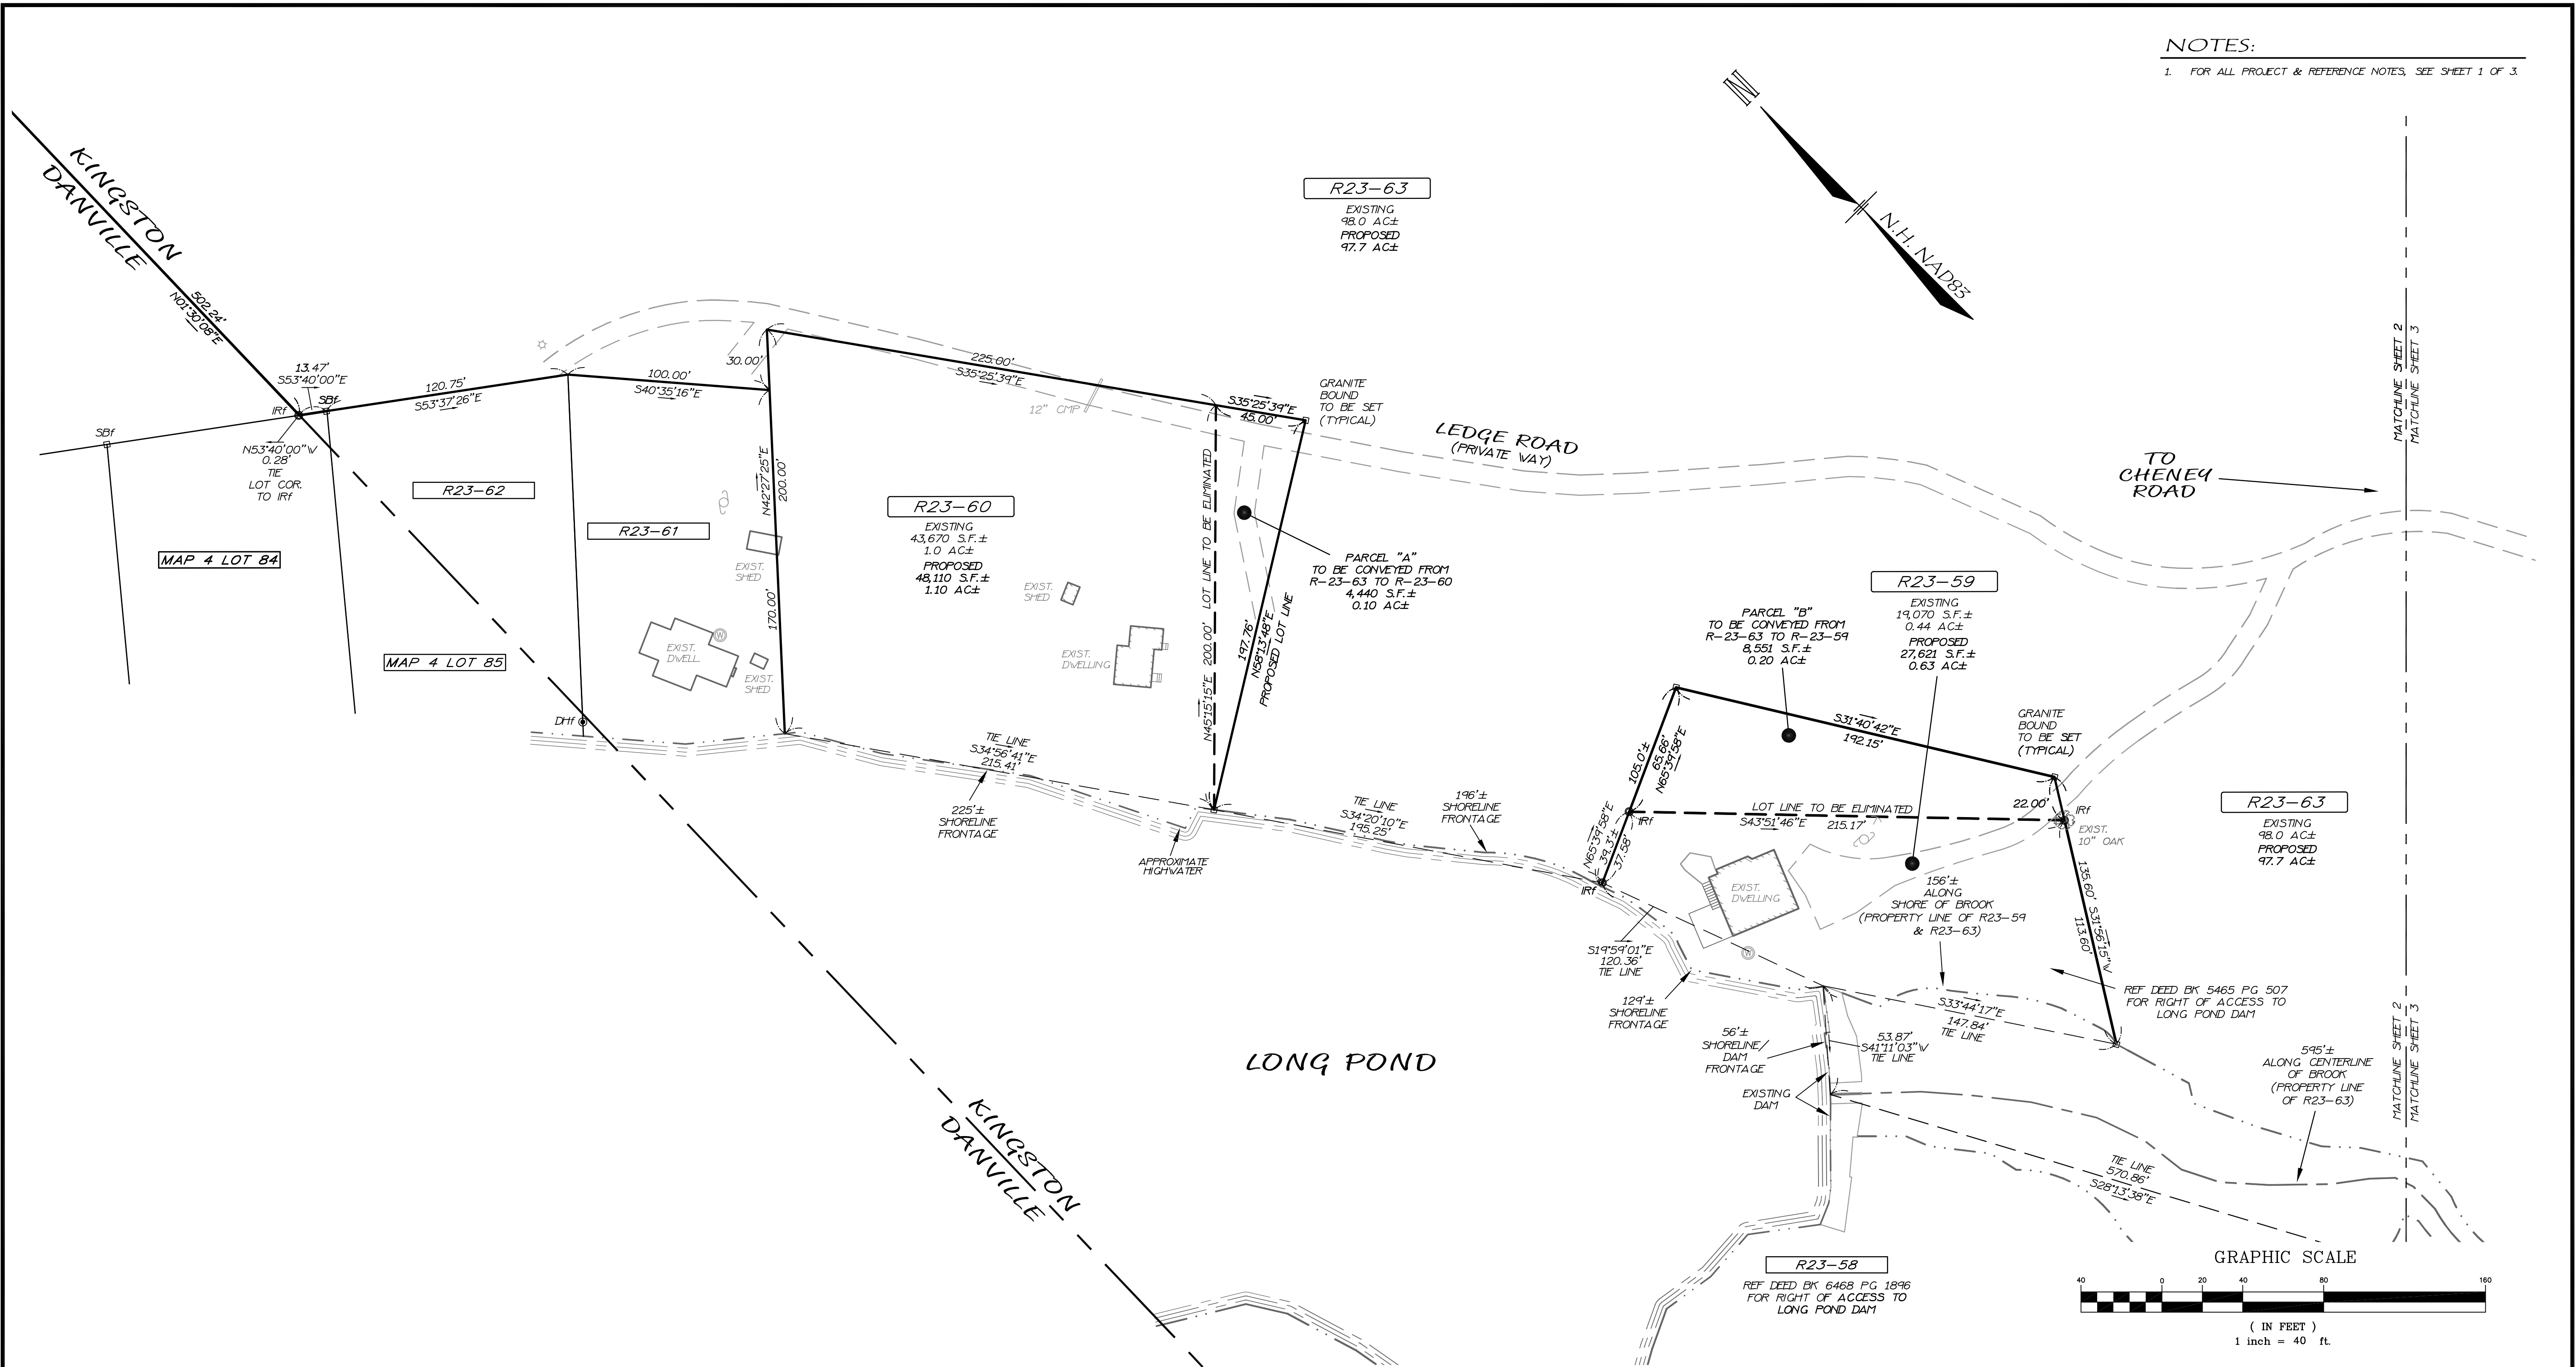

LOT LINE ADJUSTMENT PLAN


PROJECT: TAX LOTS R23-59, 60 & 63 5 & 16 LEDGE RD. & 23 CHENEY RD. KINGSTON, NEW HAMPSHIRE			
SCALE: 1" = 40'		DRAWN BY: CAZ / BRH	
DATE: NOVEMBER 30, 2023		REVISED: 1. 1-26-24 2.	
OWNERS: LOT R23-59 JAMES McDONOUGH, TERRI PETZOLD 1 BEECH CIRCLE ANDOVER, MA 01810		CAMILLA OWNERS: LOT R23-60 ROBERT & ELAINE GRIFFIN PARENTAU, EMILY GRIFFIN 68 DANVILLE ROAD KINGSTON, NH 03848	OWNERS: LOT R23-63 L.E.R. REALTY CO. LAWRENCE & ELAINE CHENEY, ROBERT GRIFFIN 88 DANVILLE ROAD KINGSTON, NH 03848
PREPARED BY: S.E.C. & ASSOCIATES, INC. ≡SURVEYING & ENGINEERING CONSULTANTS≡ P.O. BOX 1337 - PLAISTOW, NH 03865 PHONE: (603)-382-5065 ~ SERVING N.H. & MA. ~ EMAIL: SEC@SECSURVEYING.COM			DRAWING #: LLA 59-60-63.DWG JOB NO. 16-2166

APPROVED BY THE TOWN OF KINGSTON
PLANNING BOARD ON: _____



11-30-2023

BRIAN R. HAYNES, LLS #873

MATCHLINE SHEET 2
MATCHLINE SHEET 3

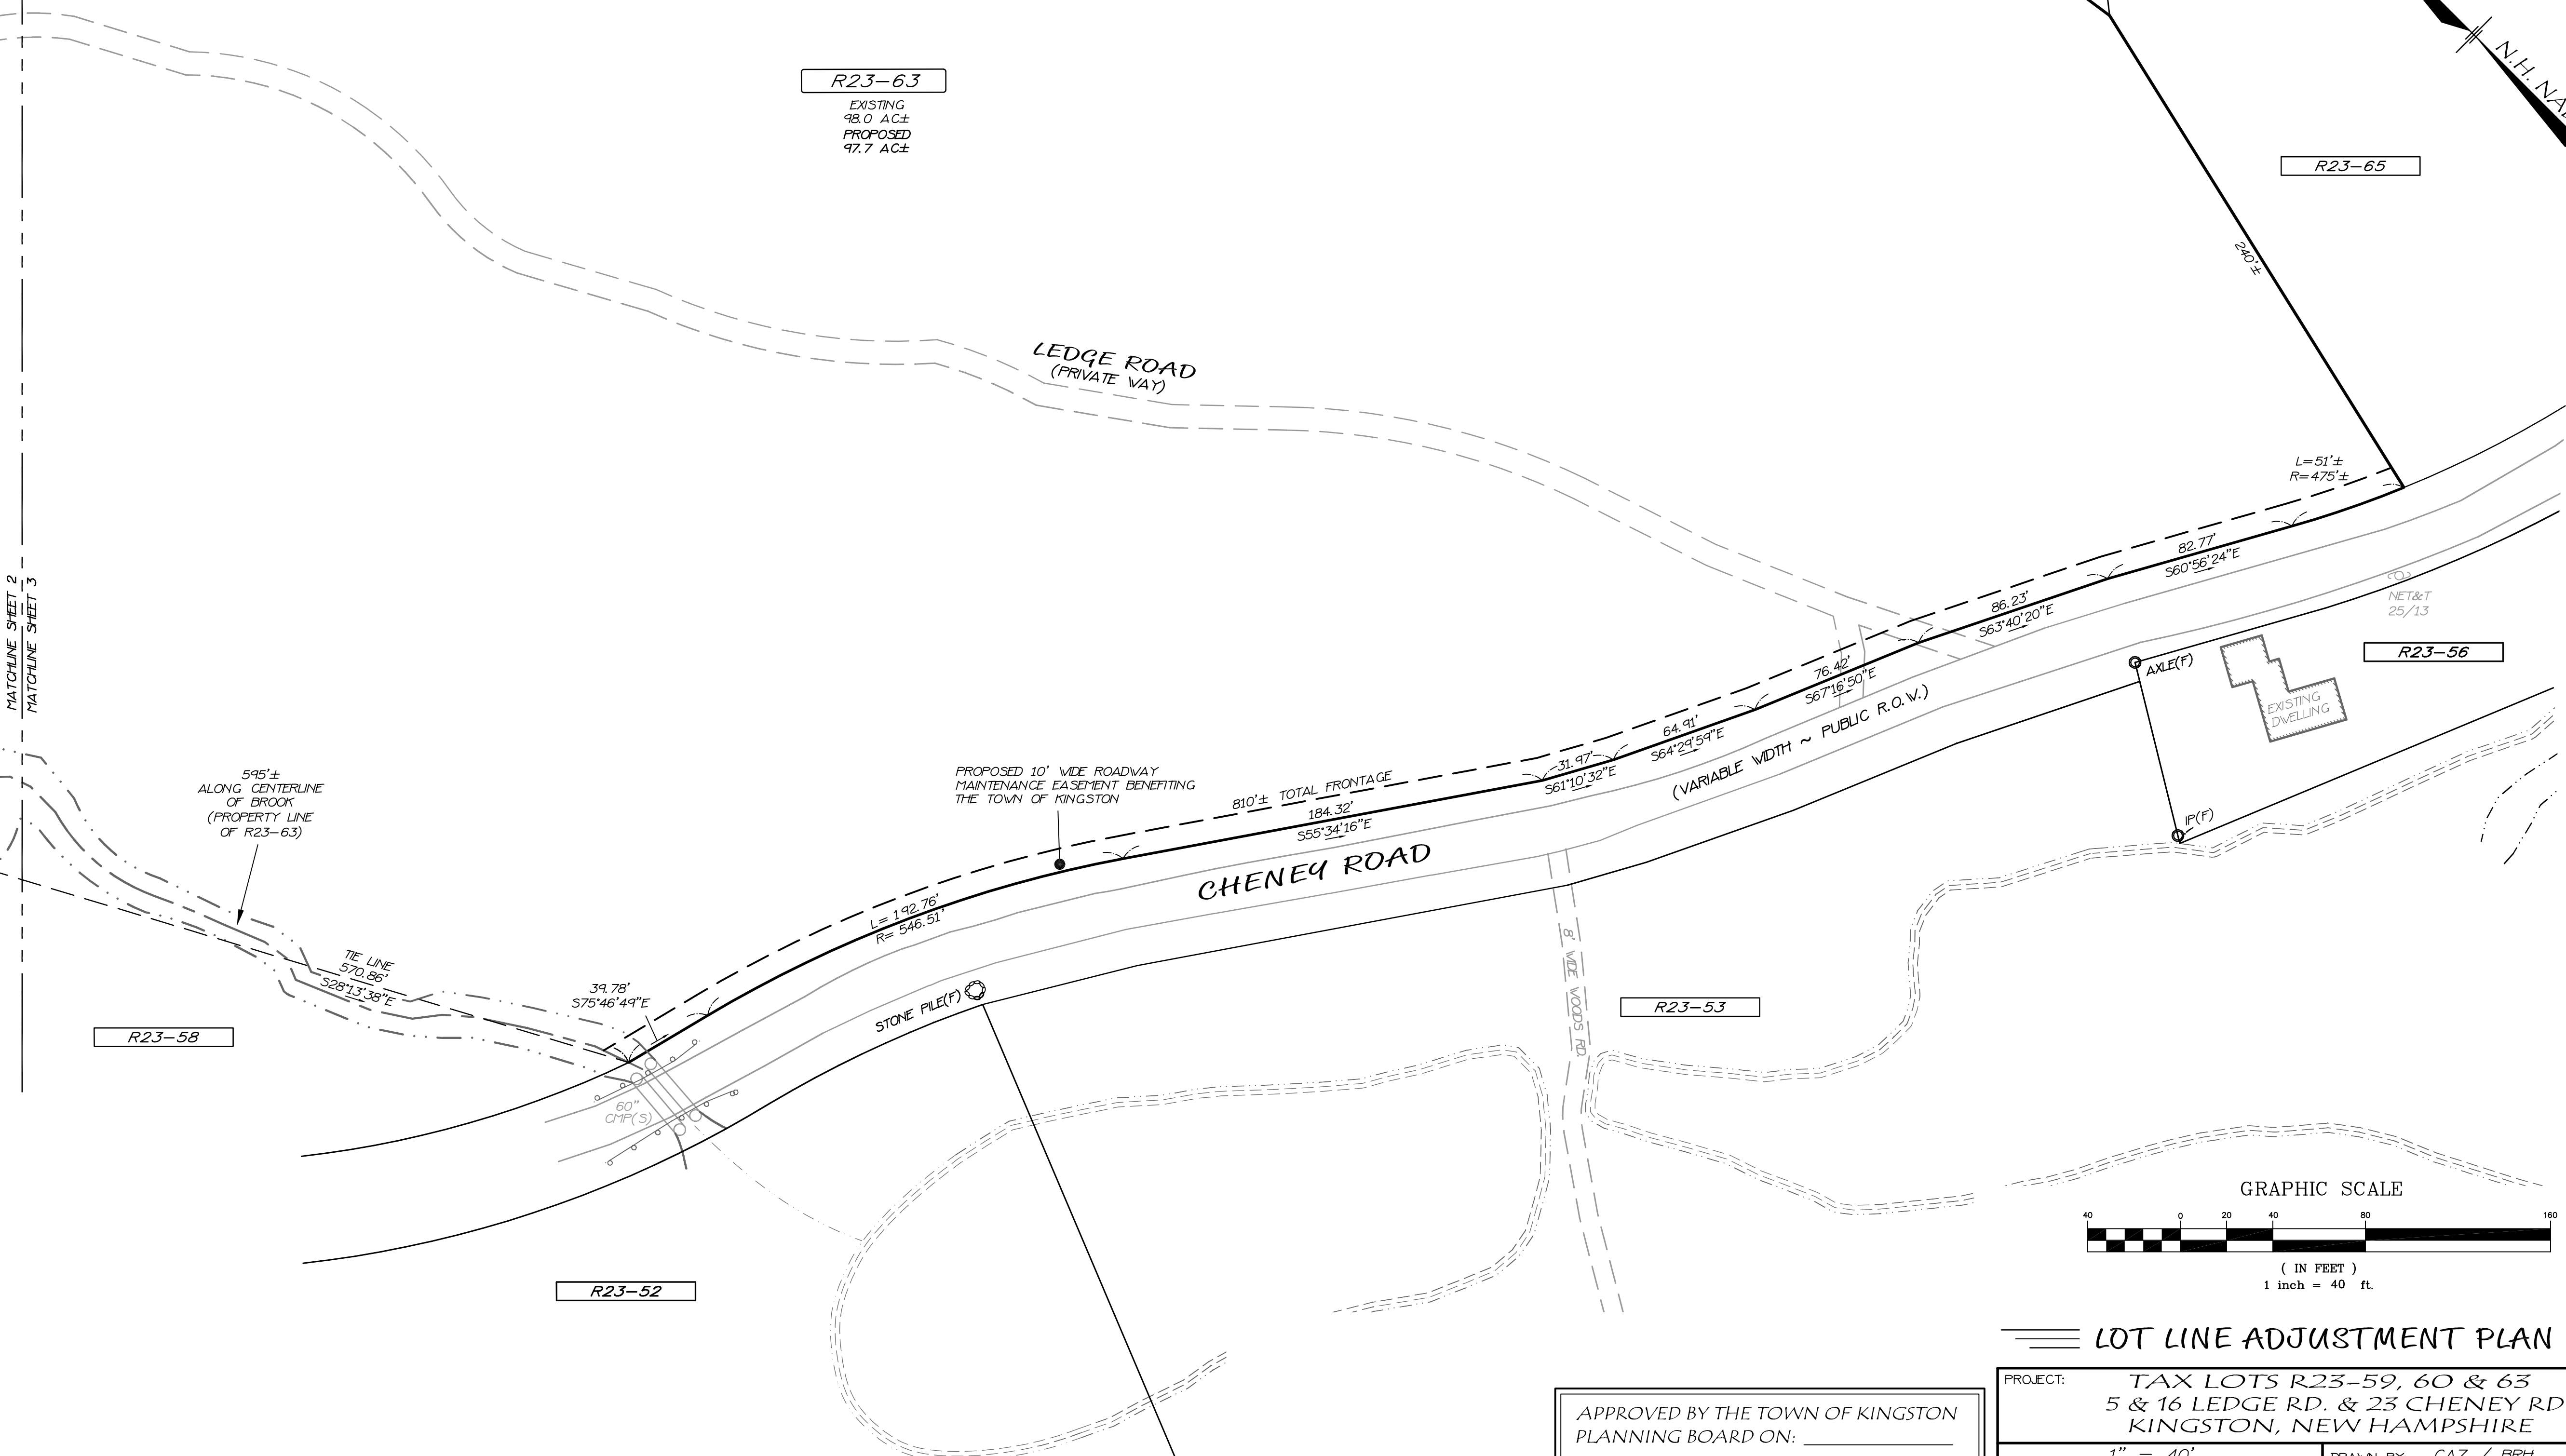

NOTES:
1. FOR ALL PROJECT & REFERENCE NOTES, SEE SHEET 1 OF 3.

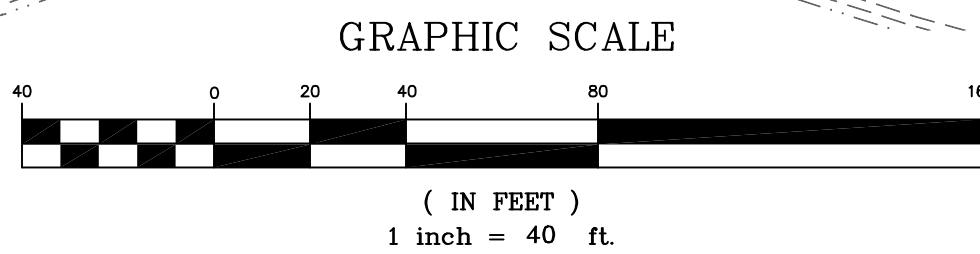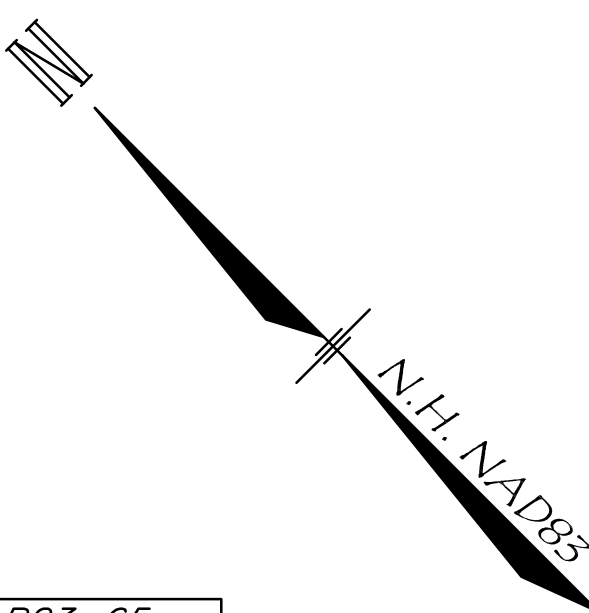

LOT LINE ADJUSTMENT PLAN

APPROVED BY THE TOWN OF KINGSTON
PLANNING BOARD ON: _____

11-30-2023
BRIAN R. HAYNES, LLS #873

PROJECT: TAX LOTS R23-59, 60 & 63 5 & 16 LEDGE RD. & 23 CHENEY RD. KINGSTON, NEW HAMPSHIRE			
1" = 40'		DRAWN BY: CAZ / BRH	
NOVEMBER 30, 2023		REVISED: 1. 1-26-24 2.	
OWNERS: LOT R23-59 JAMES McDONOUGH, TERRI PETZOLD 1 BEECH CIRCLE ANDOVER, MA 01810	OWNERS: LOT R23-60 ROBERT & ELAINE GRIFFIN, CAMILLA PARENTAU, EMILY GRIFFIN 68 DANVILLE ROAD KINGSTON, NH 03848	OWNERS: LOT R23-63 L.E.R. REALTY CO. LAWRENCE & ELAINE CHENEY, ROBERT GRIFFIN 68 DANVILLE ROAD KINGSTON, NH 03848	
PREPARED BY: S.E.C. & ASSOCIATES, INC.			DRAWING #: LLA 59-60-63.DWG
SURVEYING & ENGINEERING CONSULTANTS P.O. BOX 1337 - PLAISTOW, NH 03865 PHONE: (603)-382-5065 ~ SERVING N.H. & MA. ~ EMAIL: SEC@SECSURVEYING.COM			JOB NO. 16-2166